



FLOOR PLAN




FRONT ELEVATION VIEW

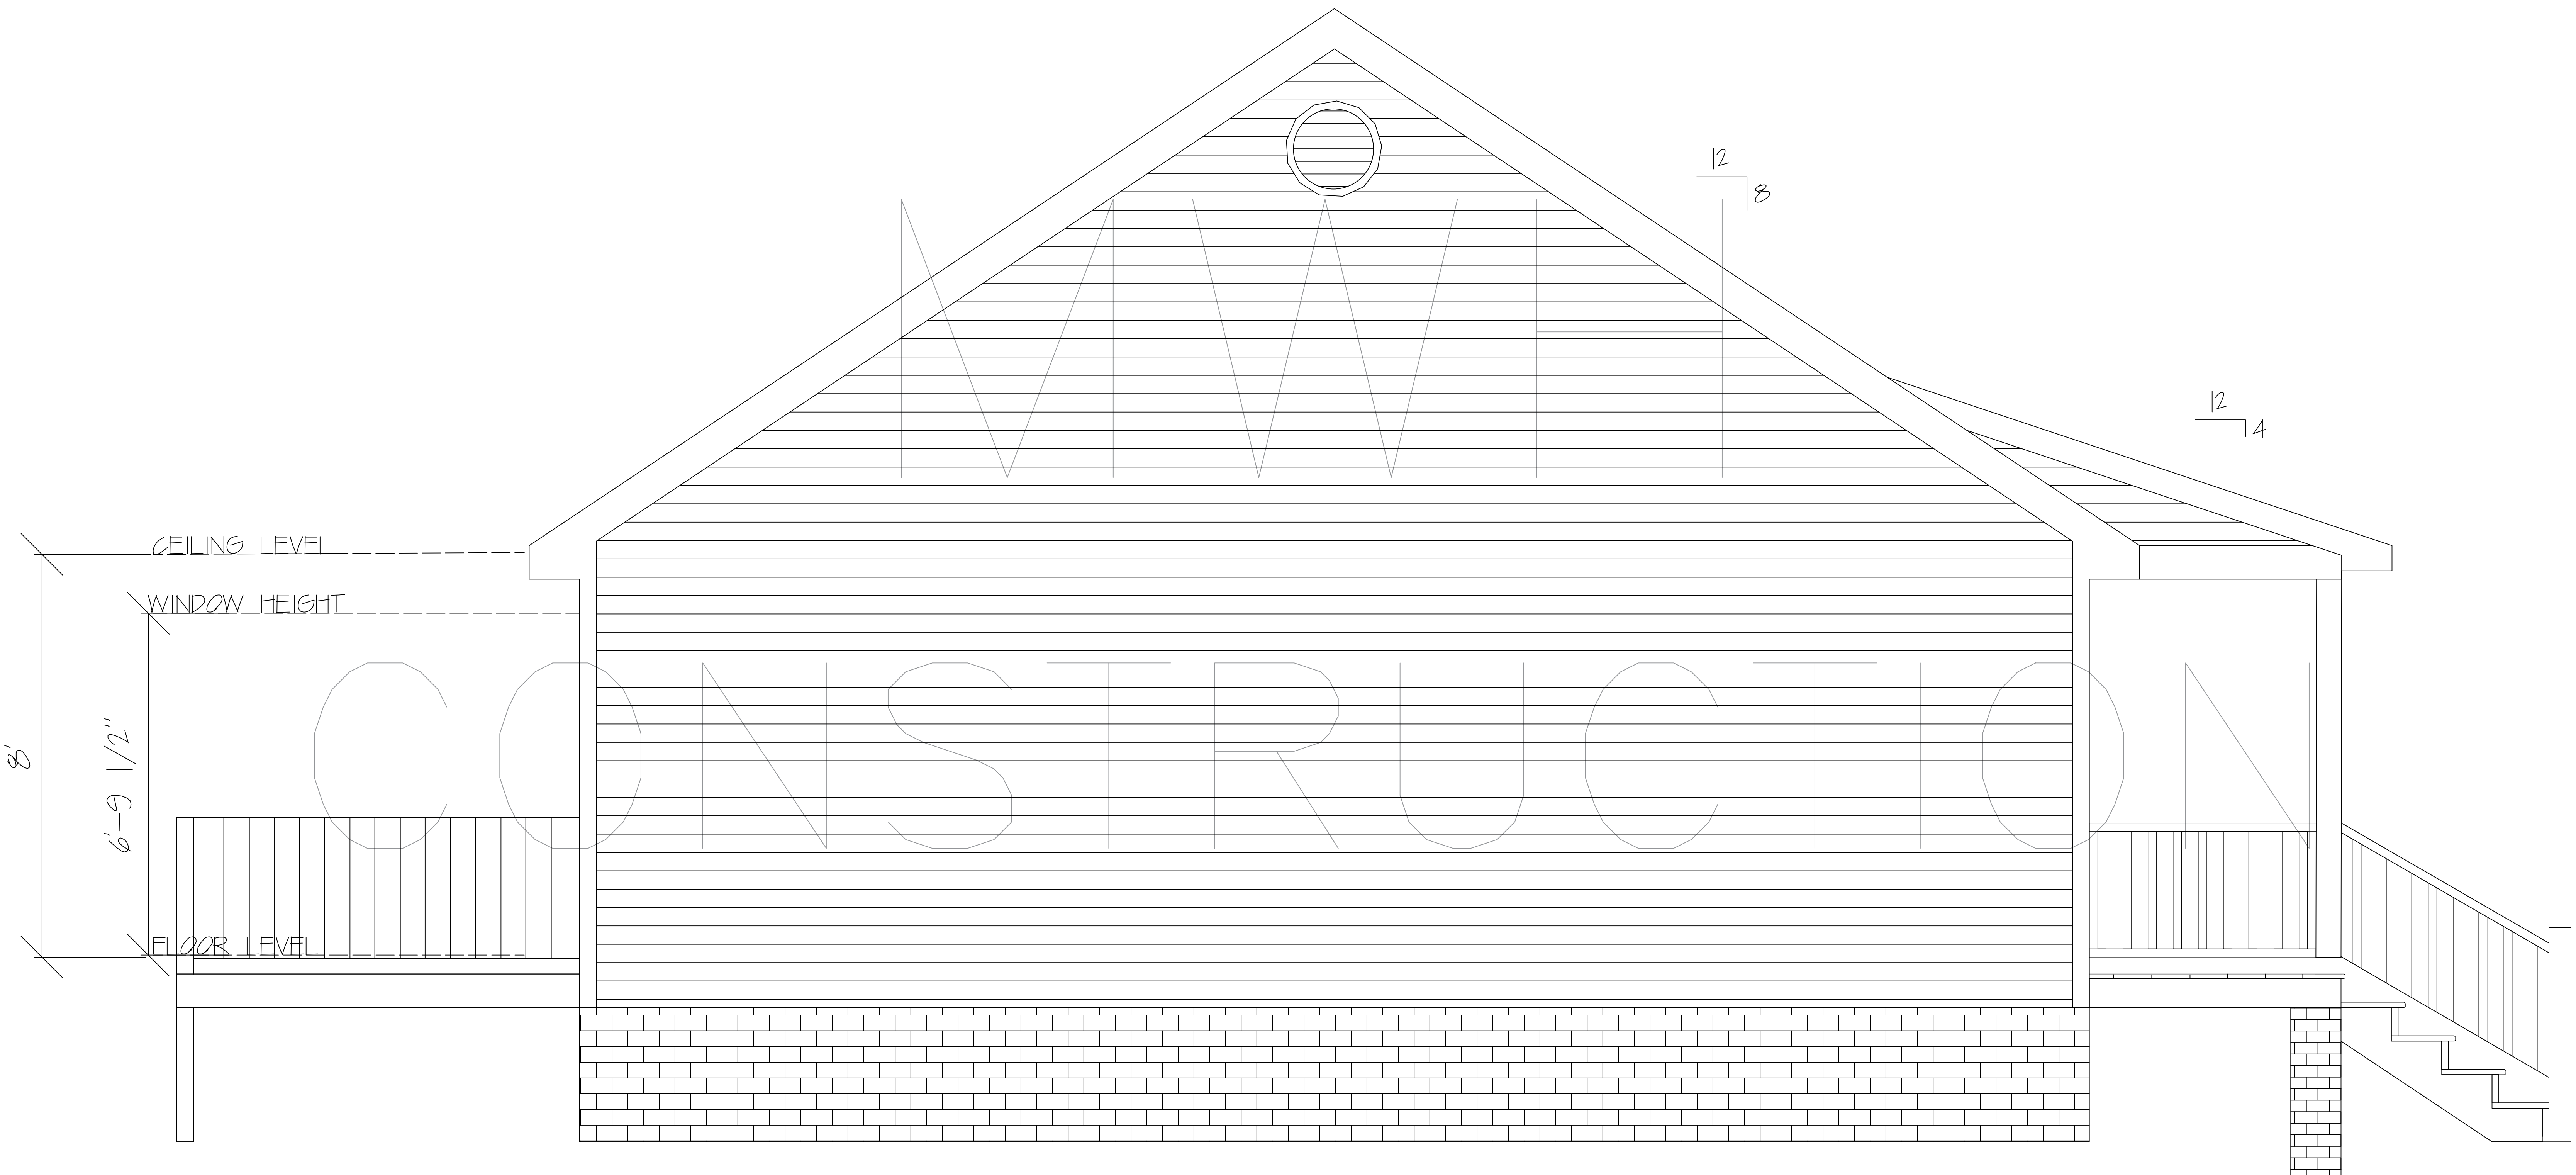

LEFT ELEVATION VIEW

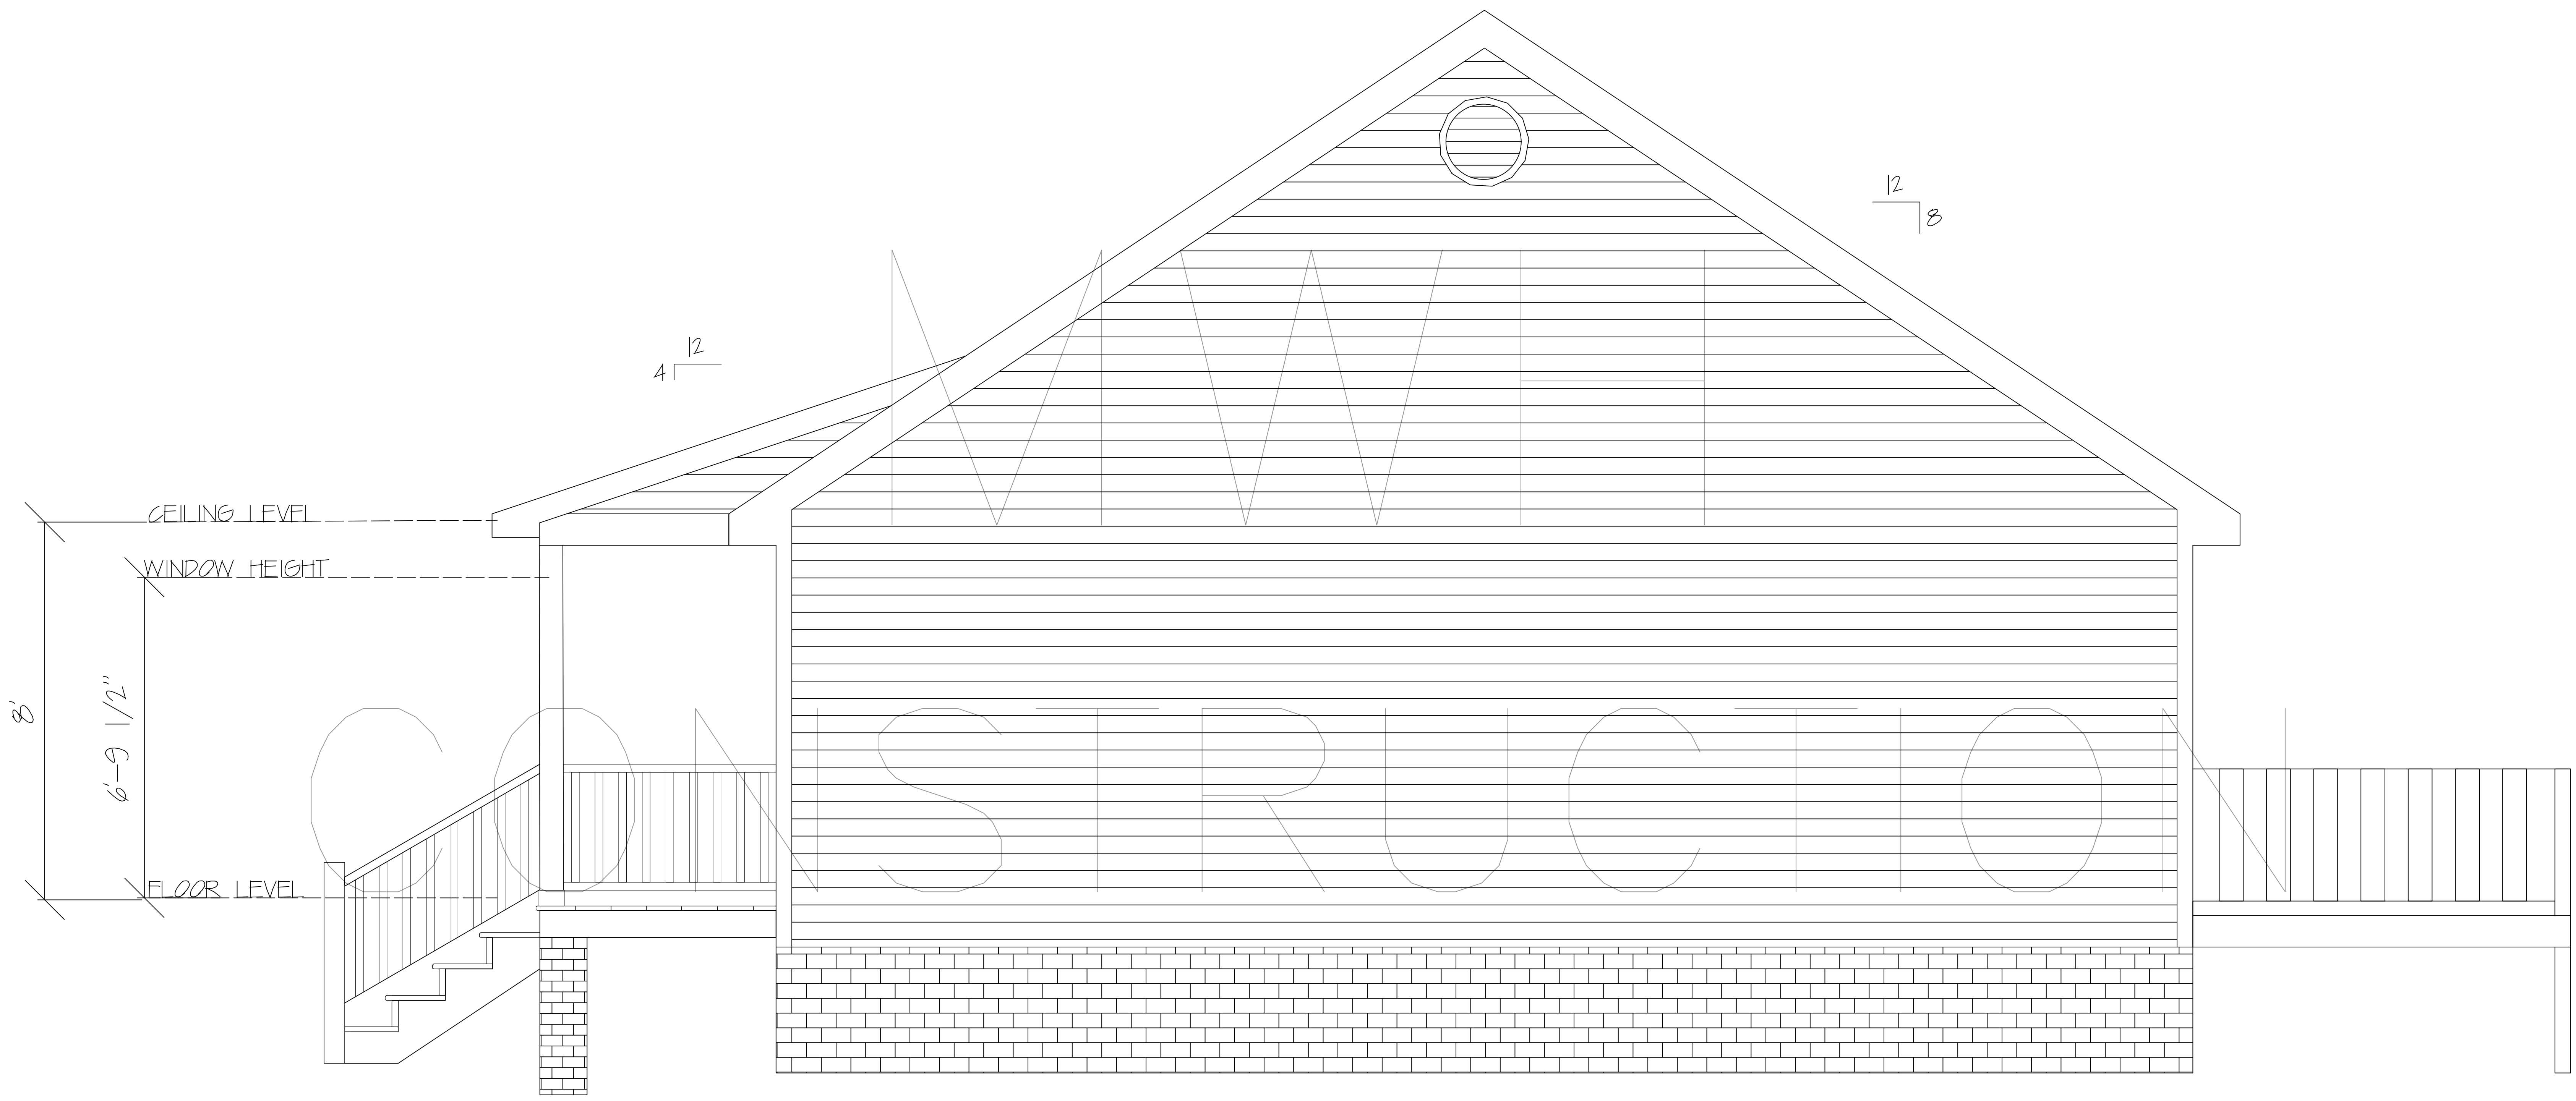

RIGHT ELEVATION VIEW

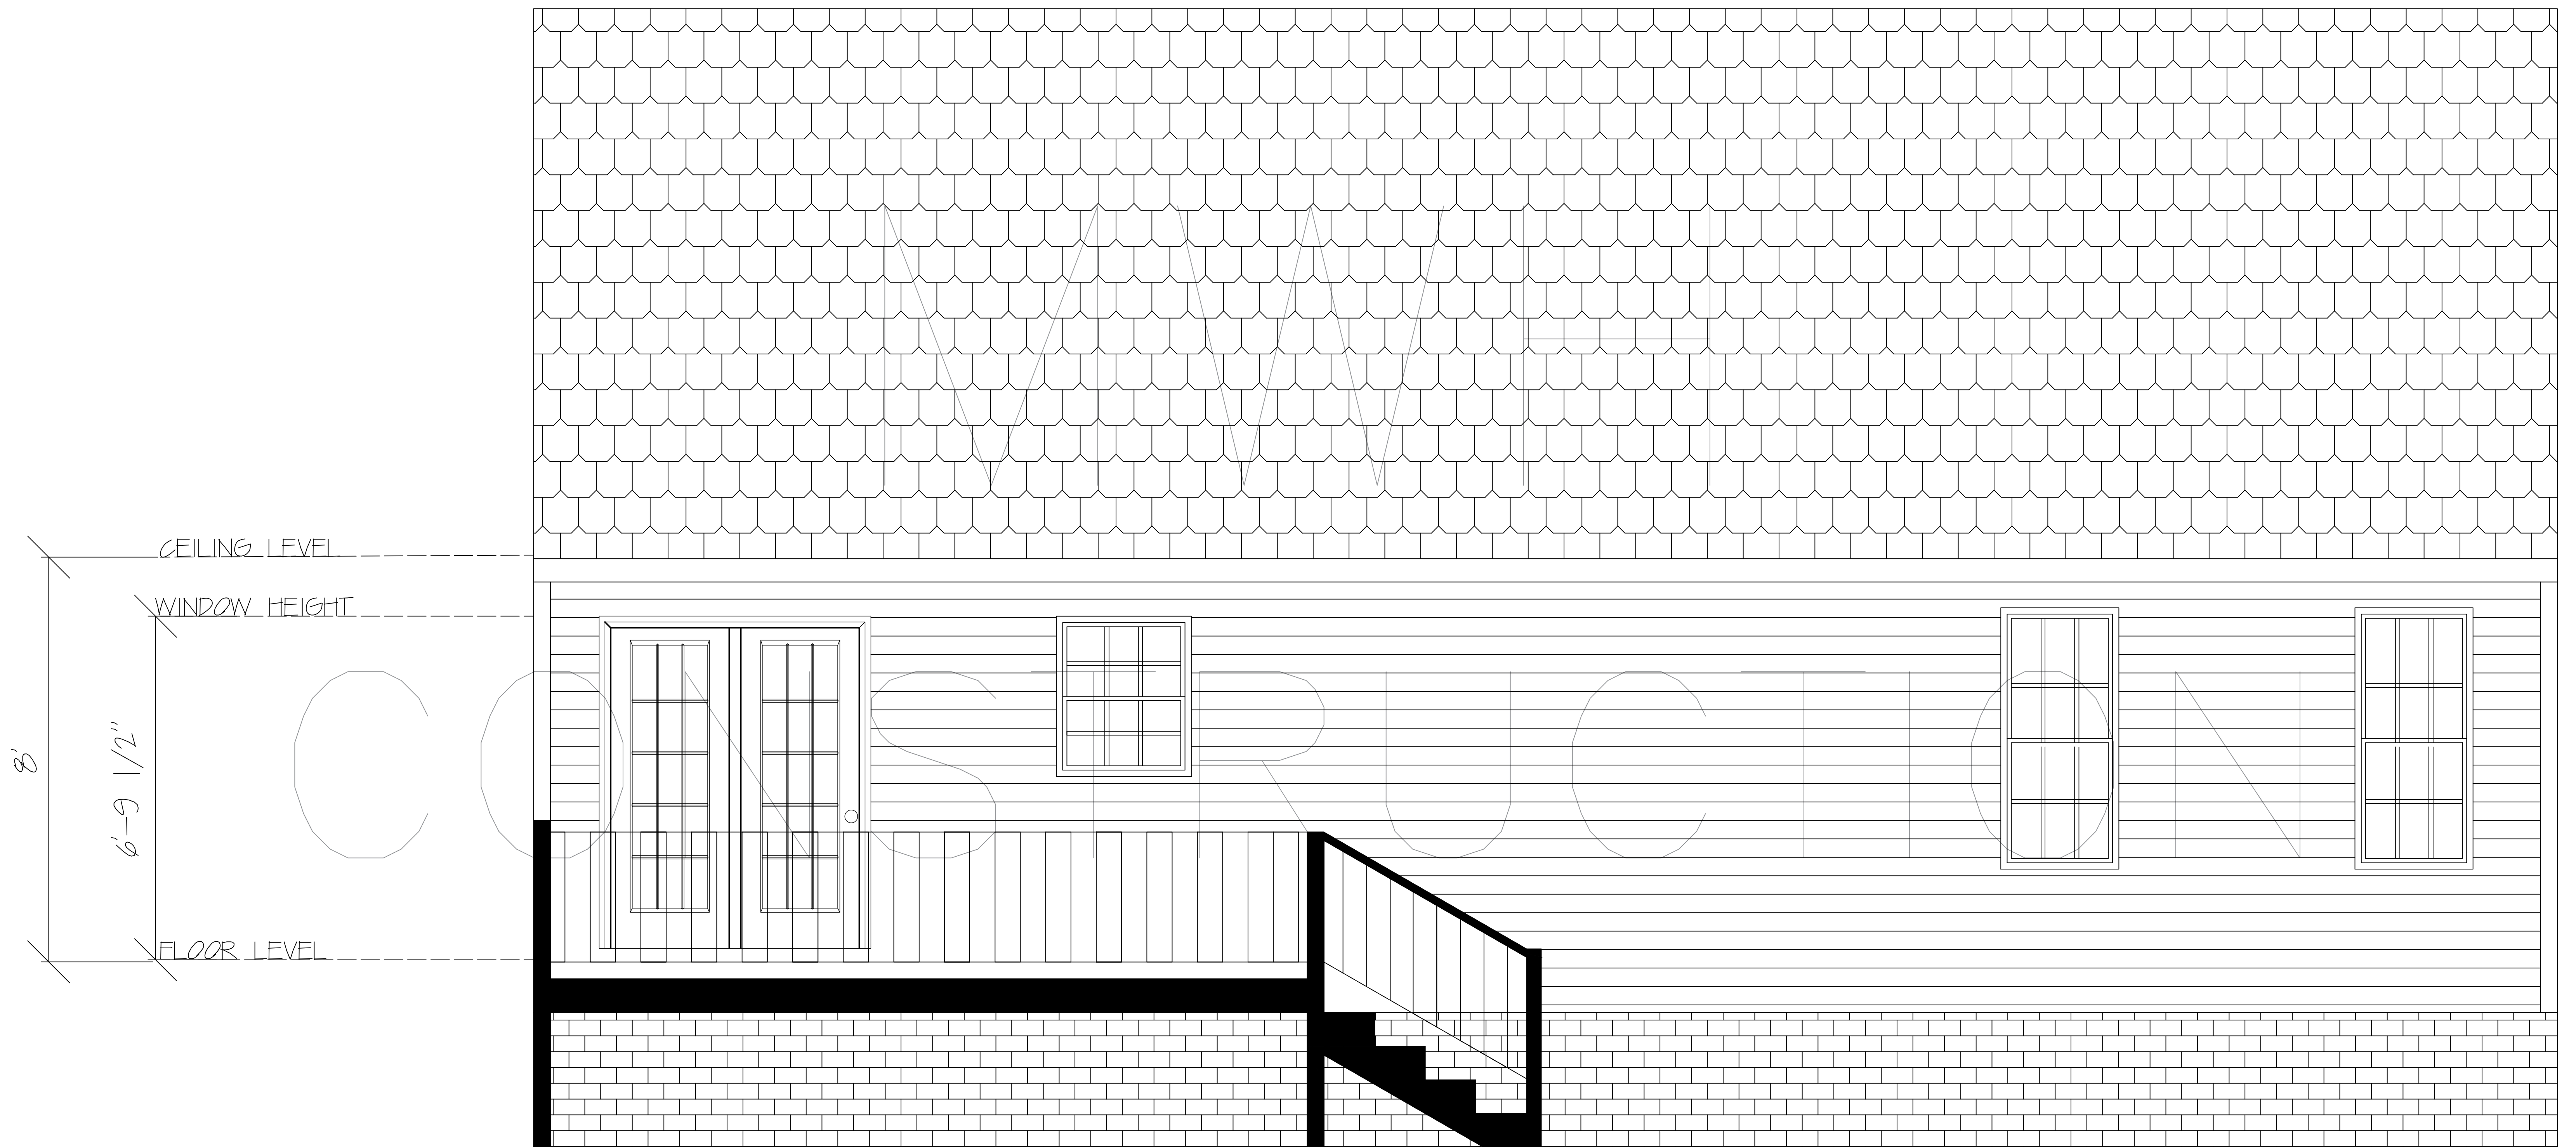

REAR ELEVATION VIEW