




FRONT ELEVATION




REAR ELEVATION




RIGHT ELEVATION

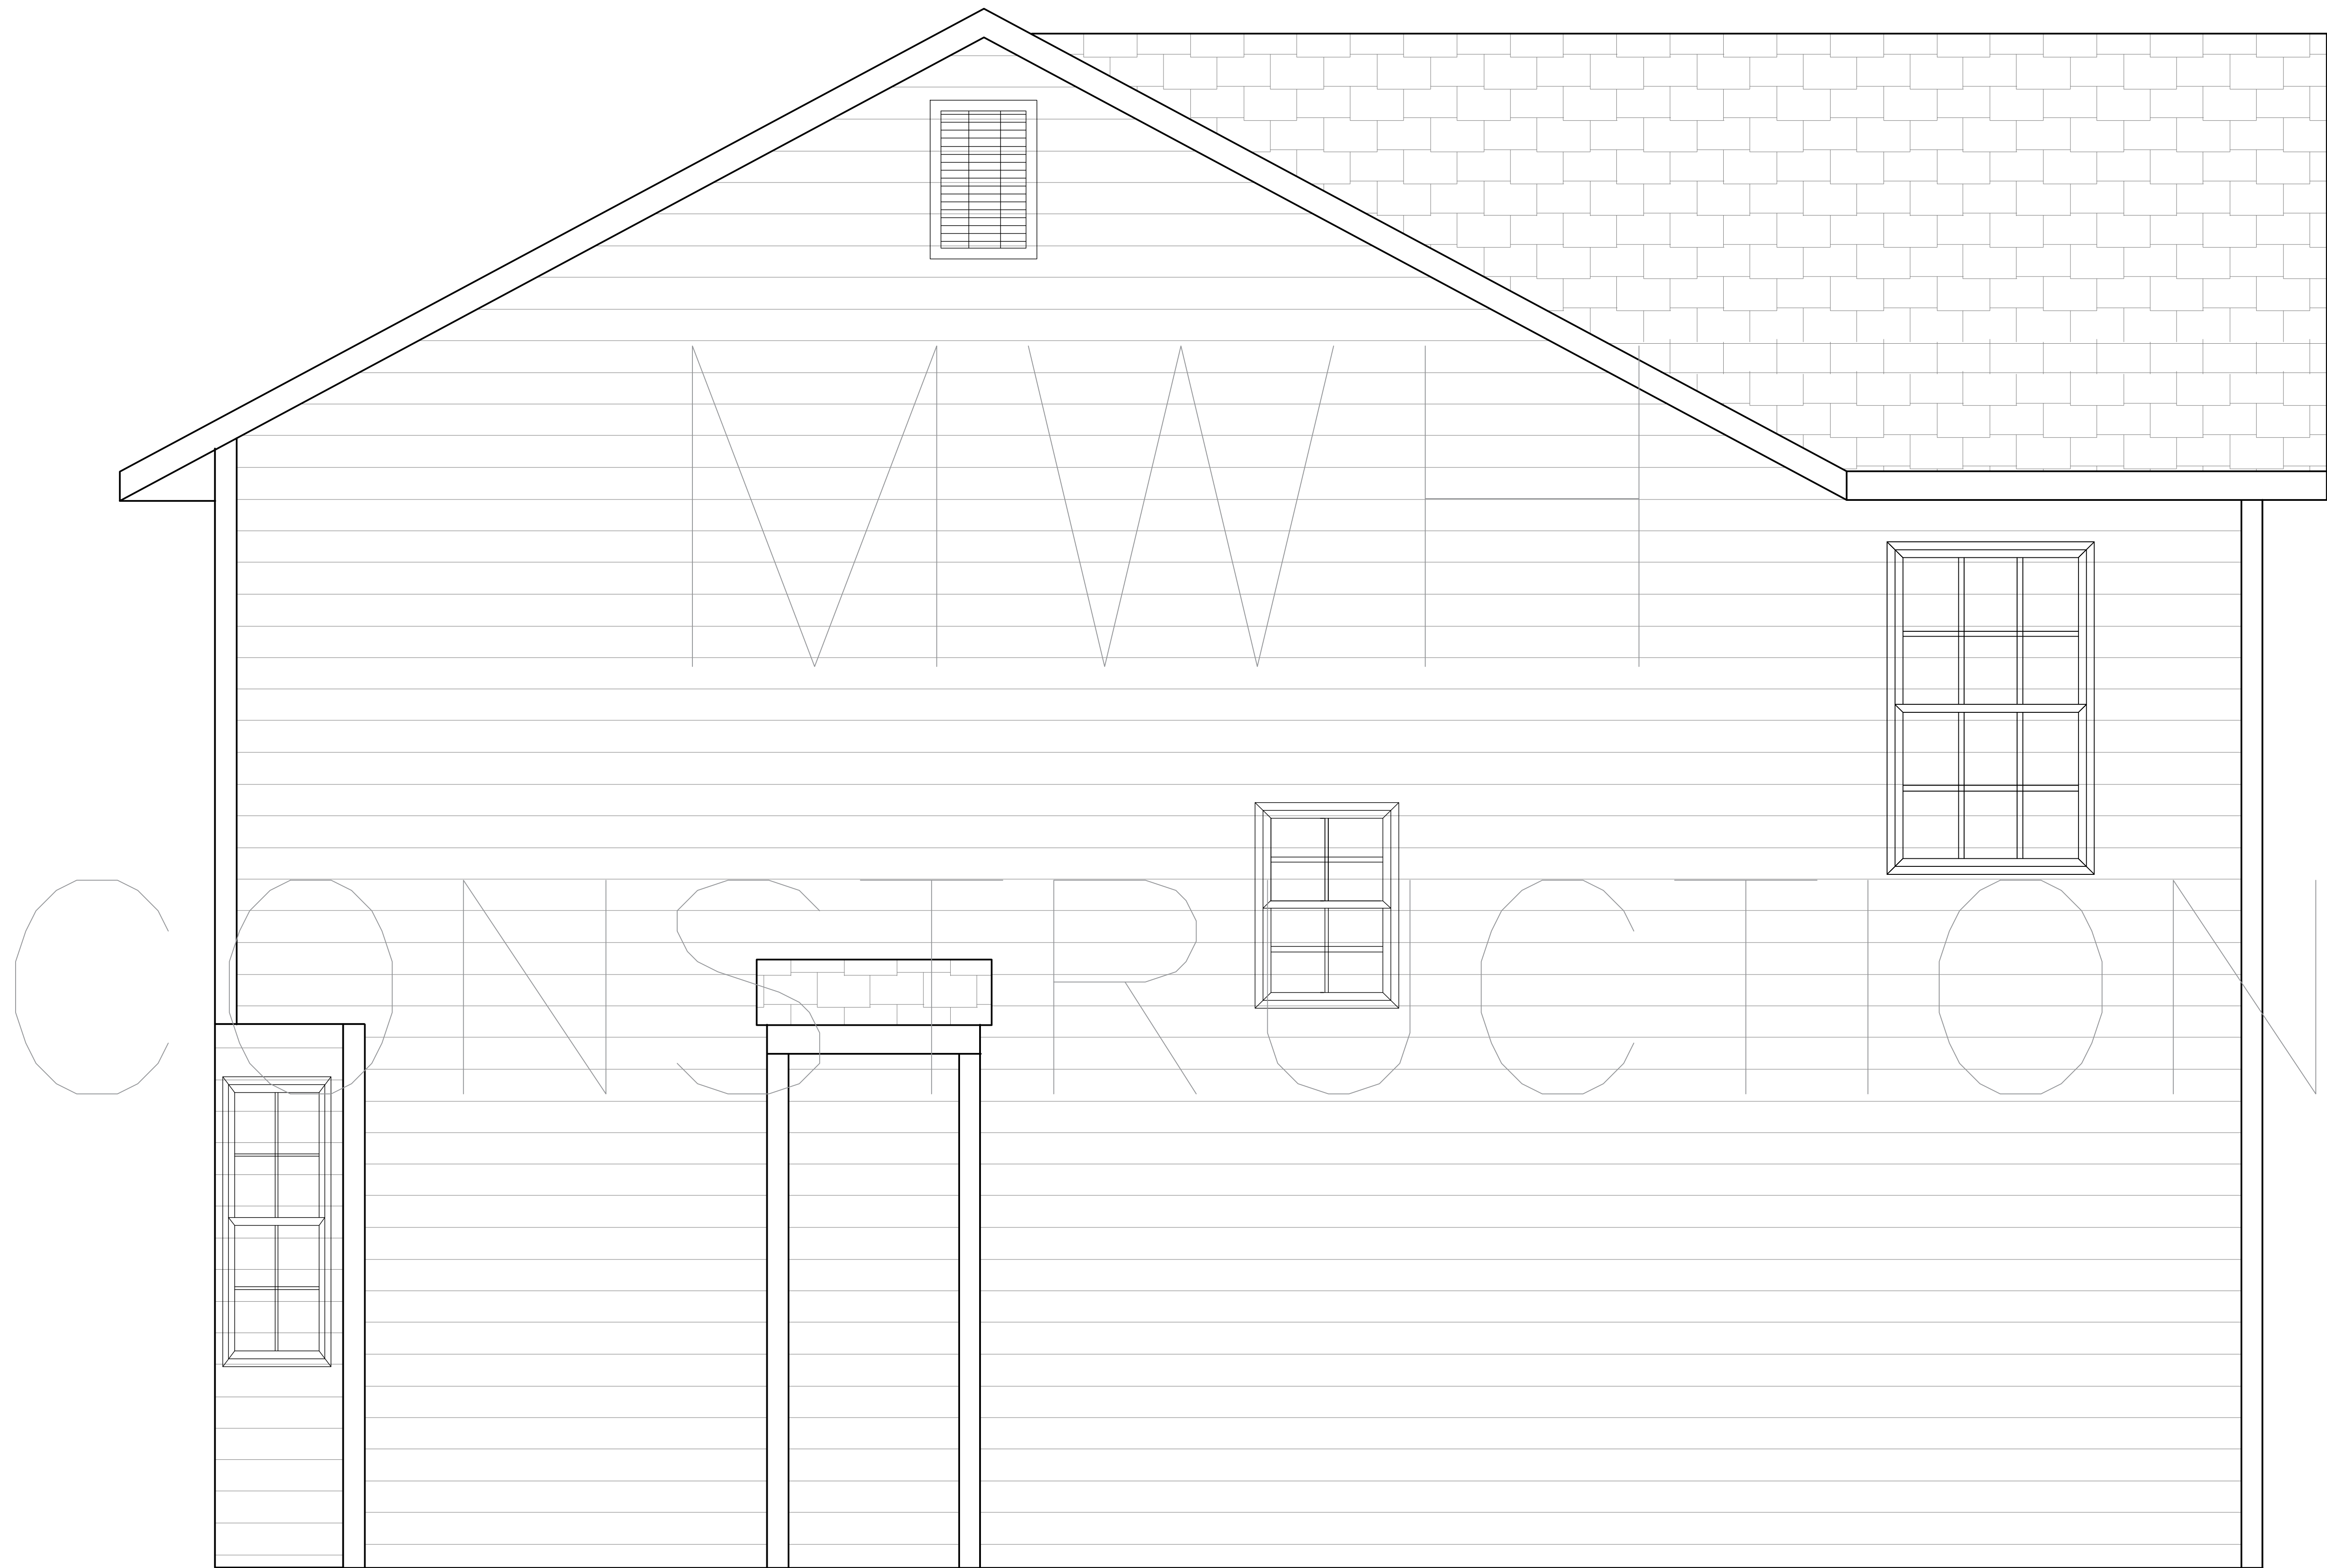

LEFT ELEVATION

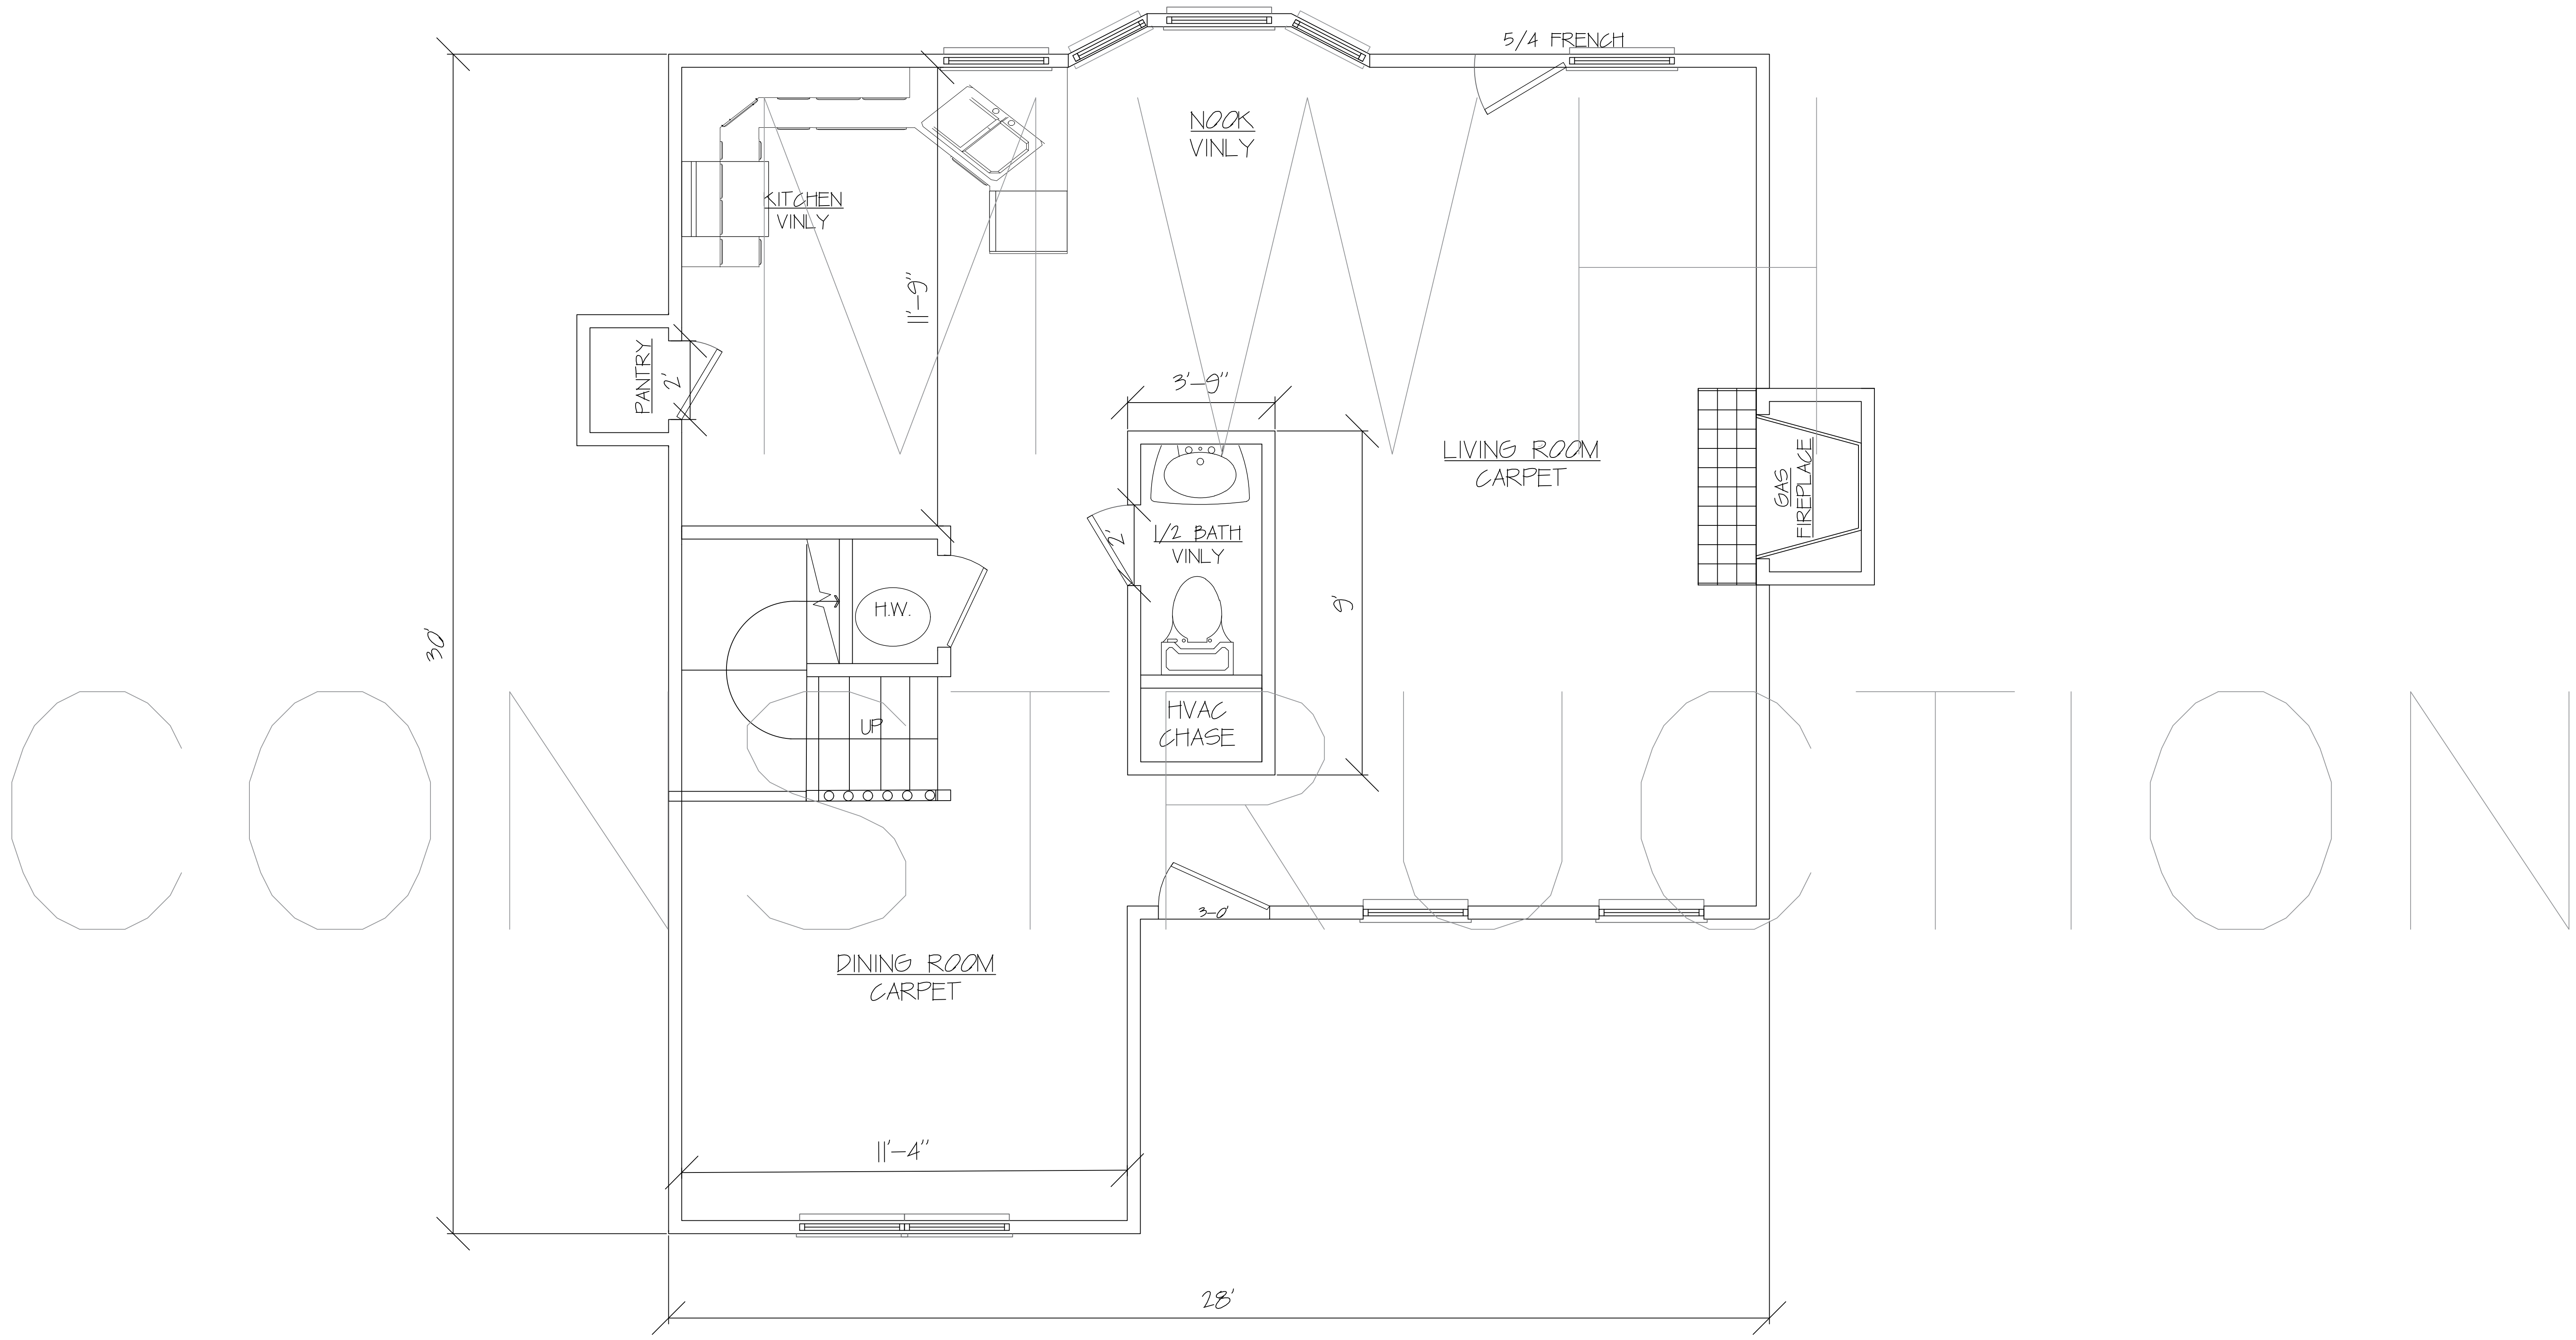

FIRST FLOOR PLAN

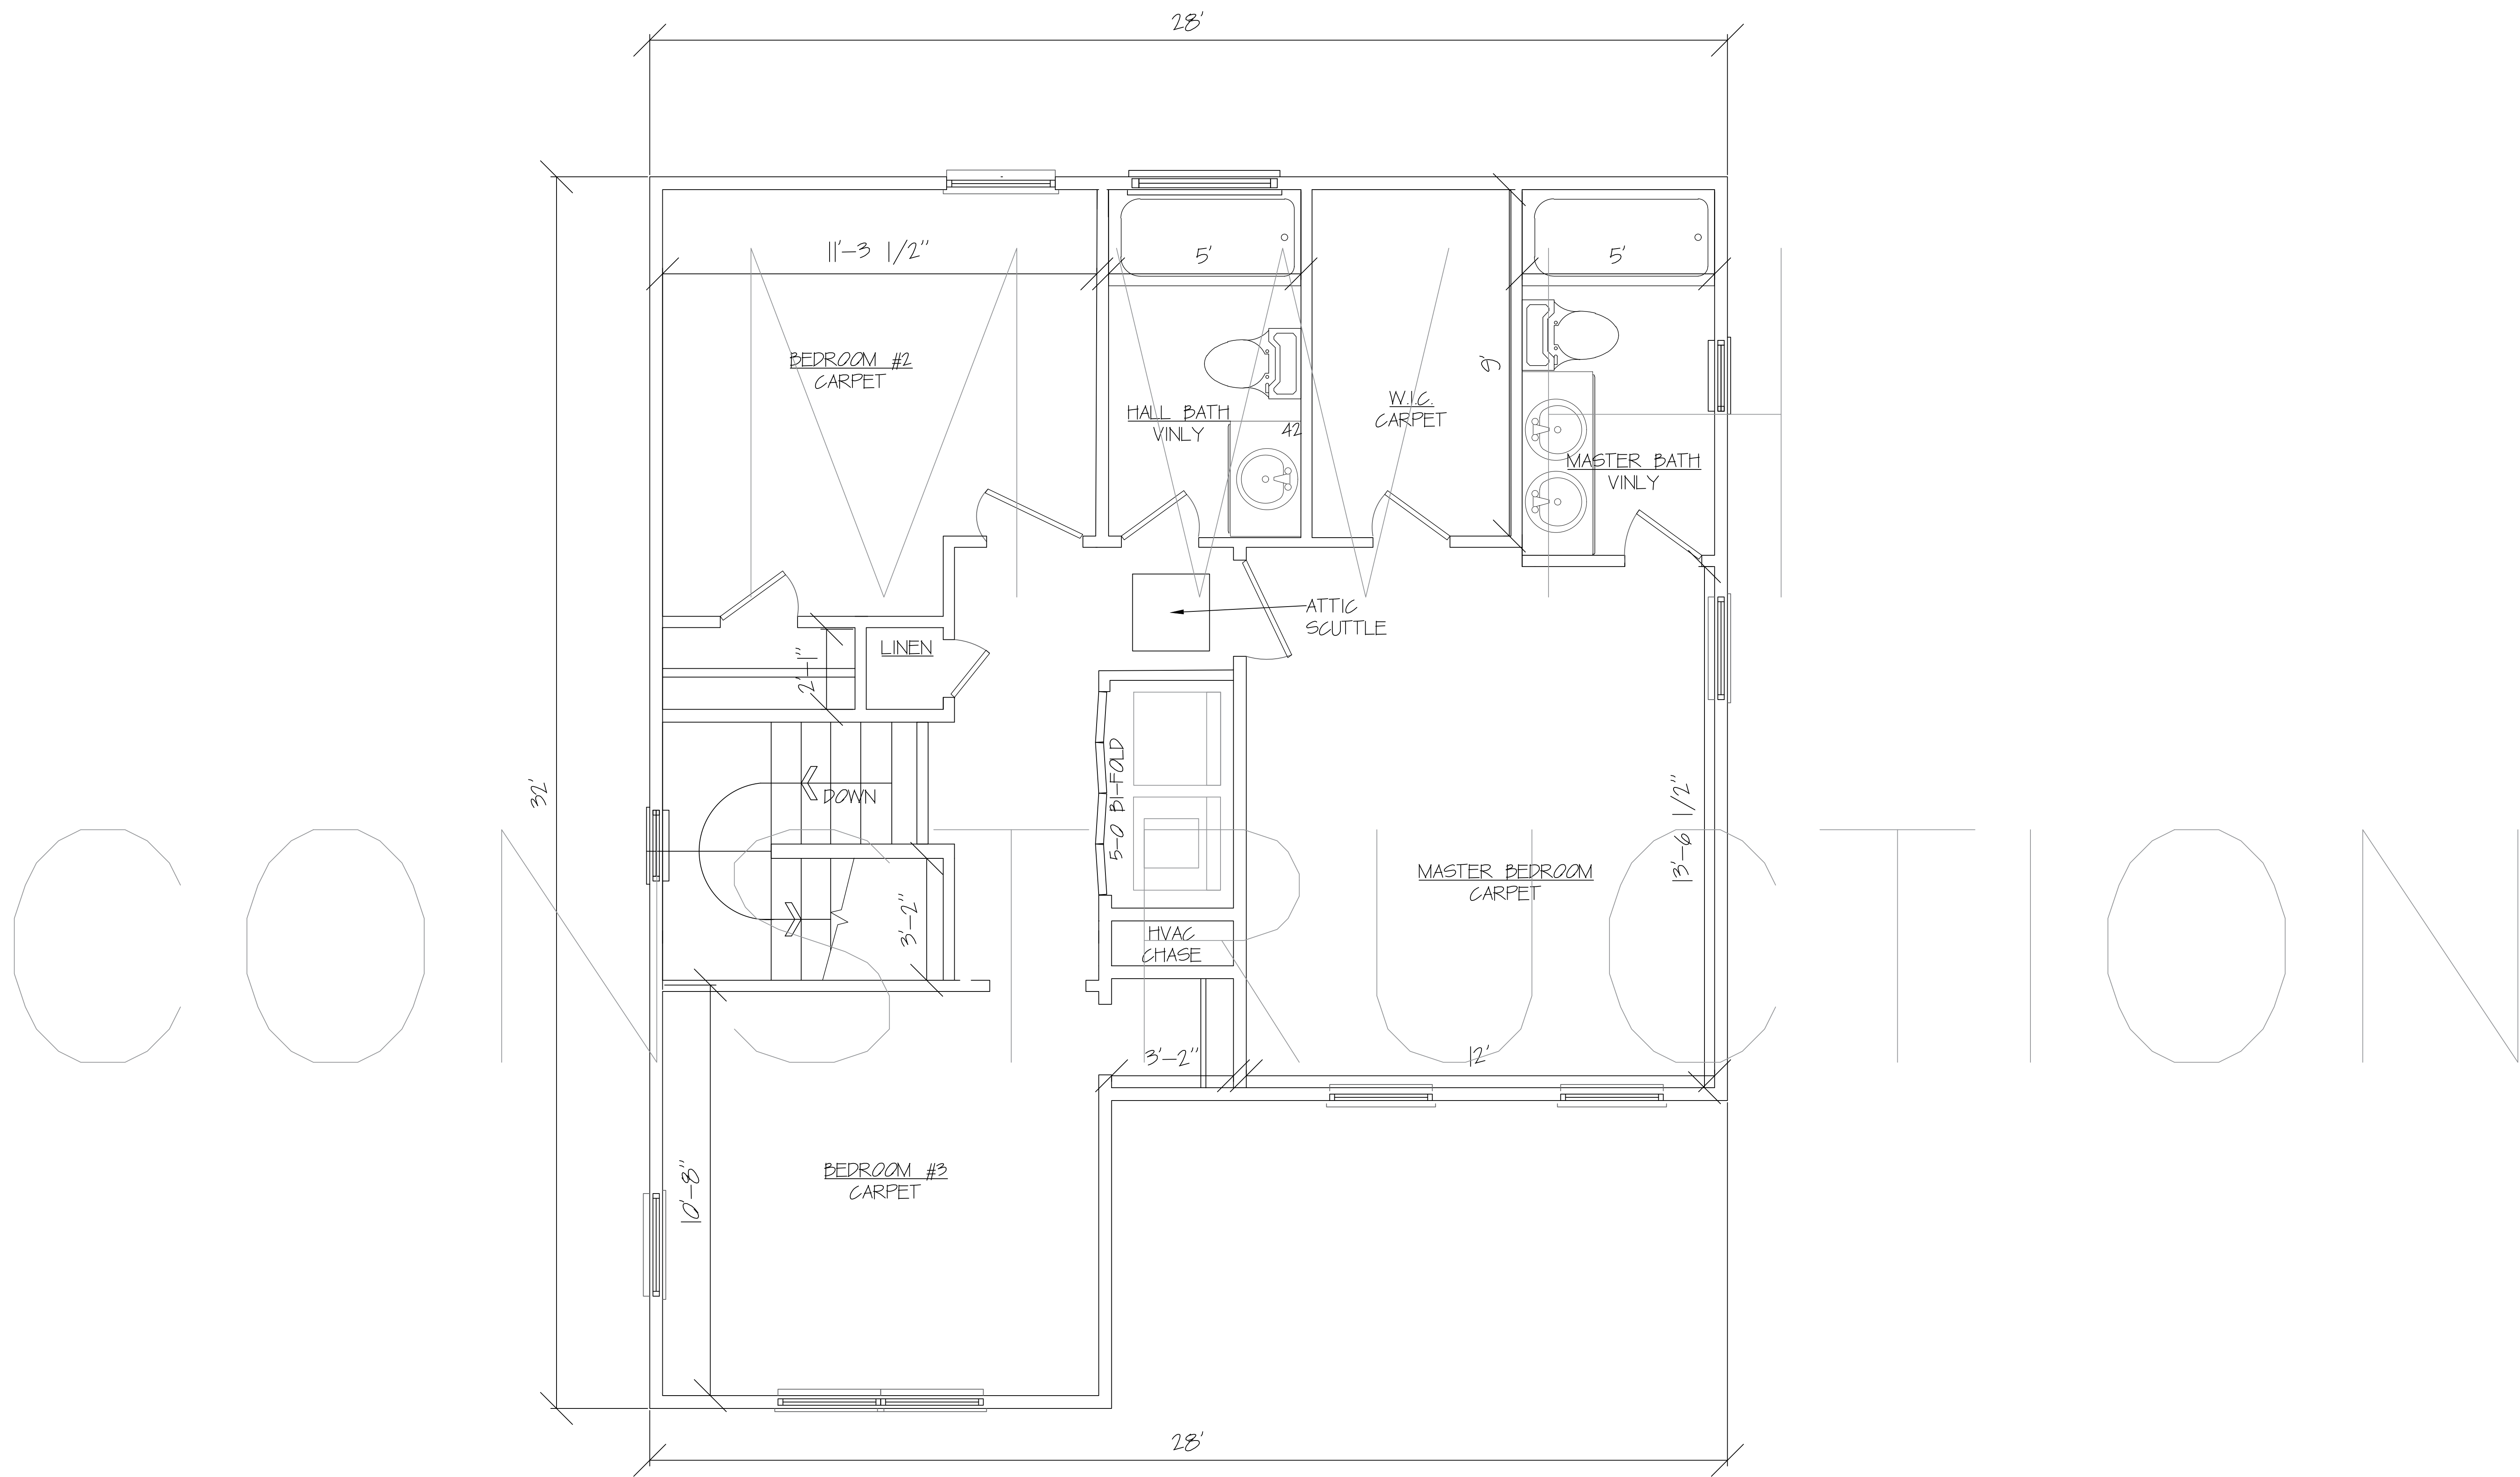

SECOND FLOOR PLAN