





FRONT ELEVATION




REAR ELEVATION

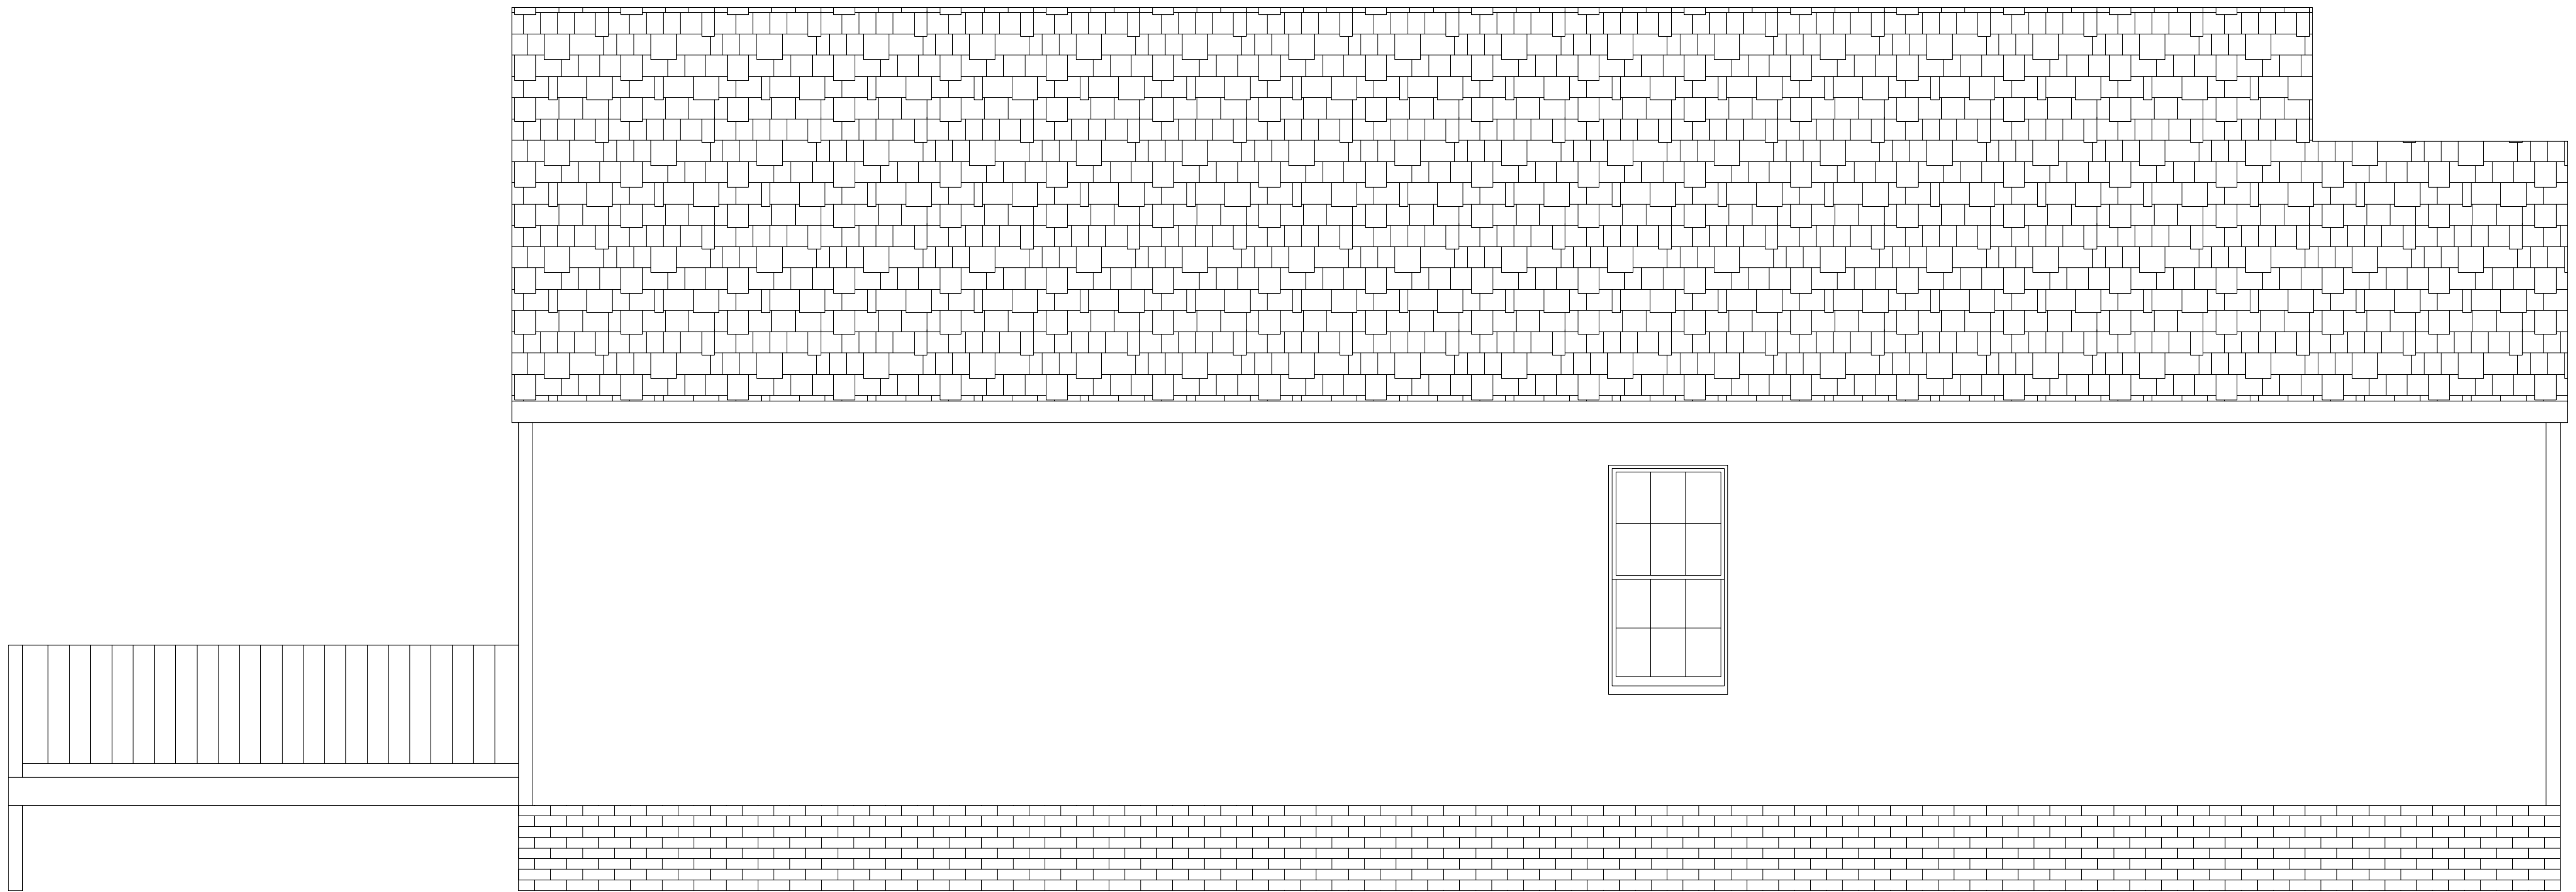

LEFT ELEVATION

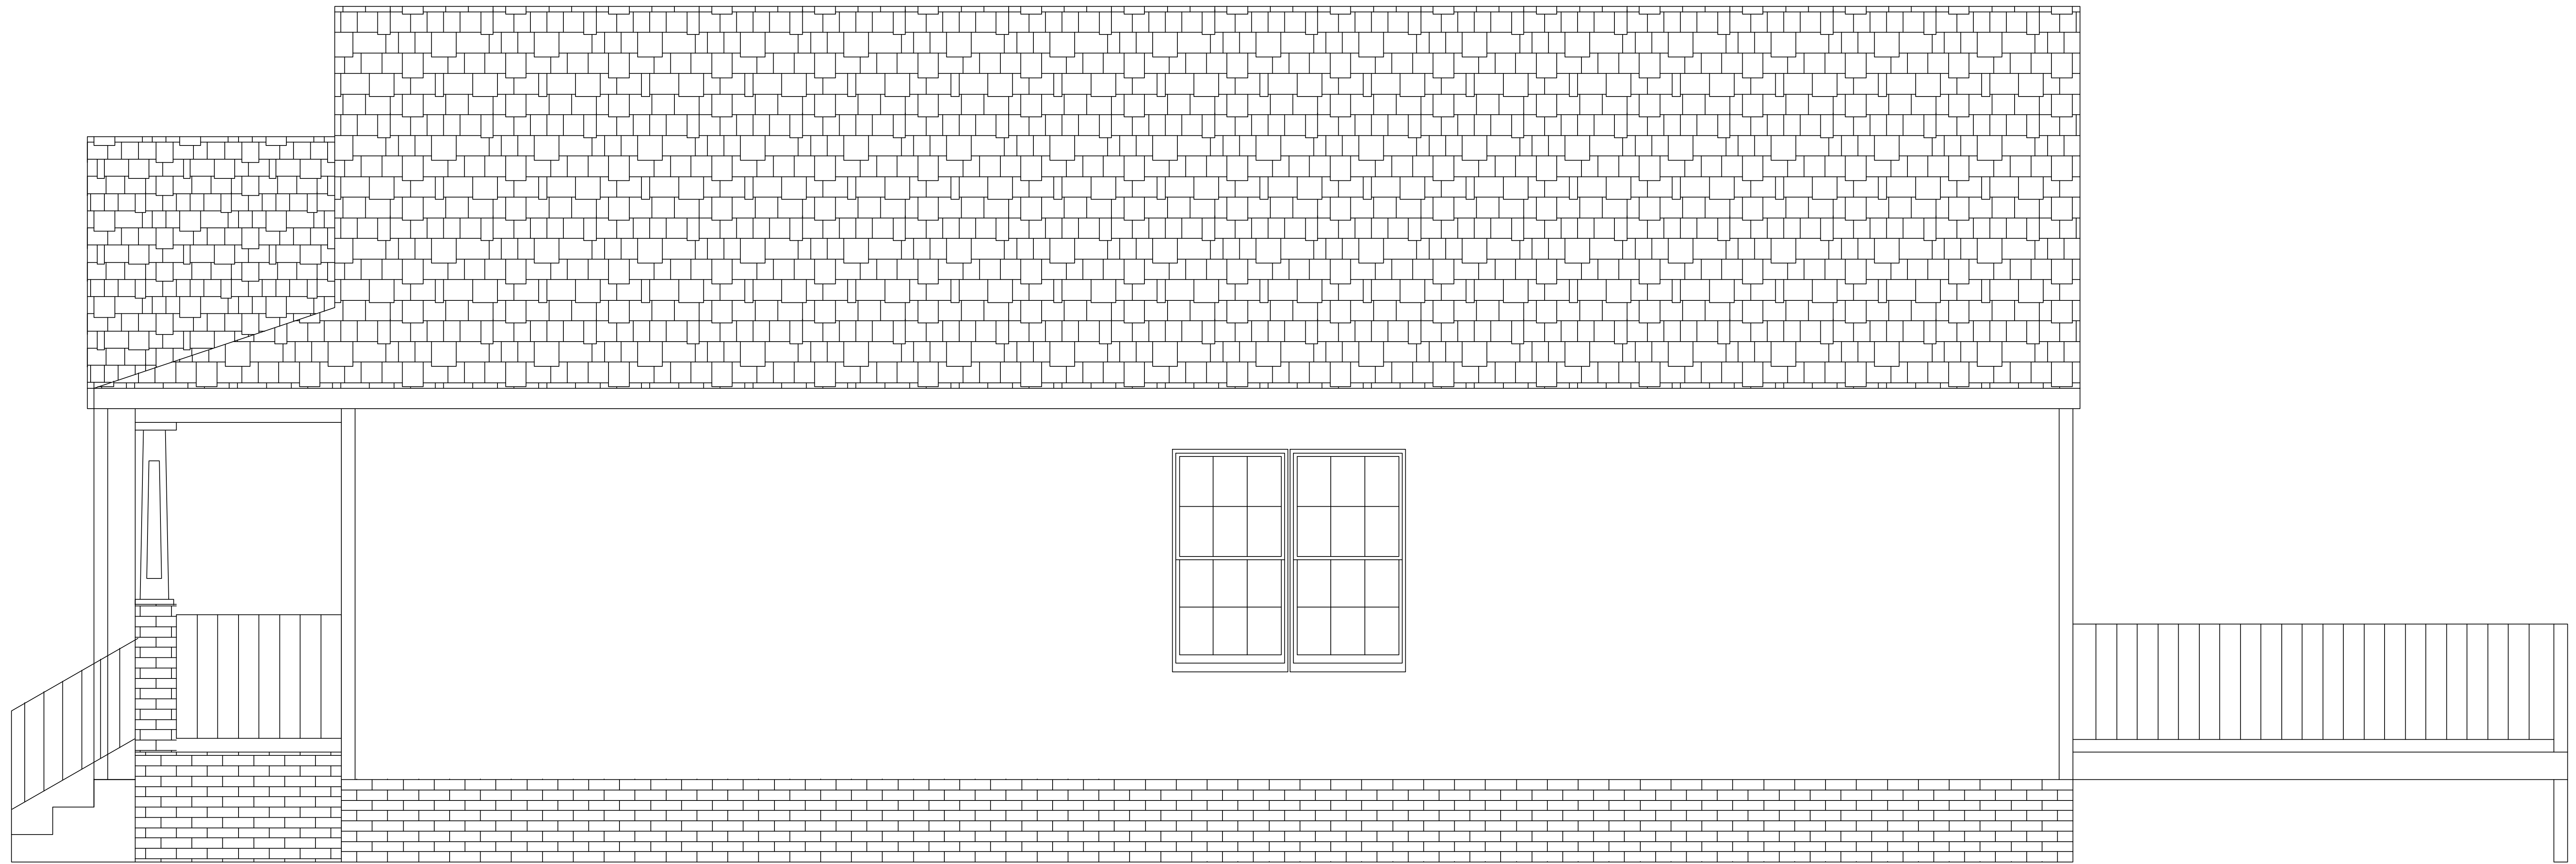

RIGHT ELEVATION

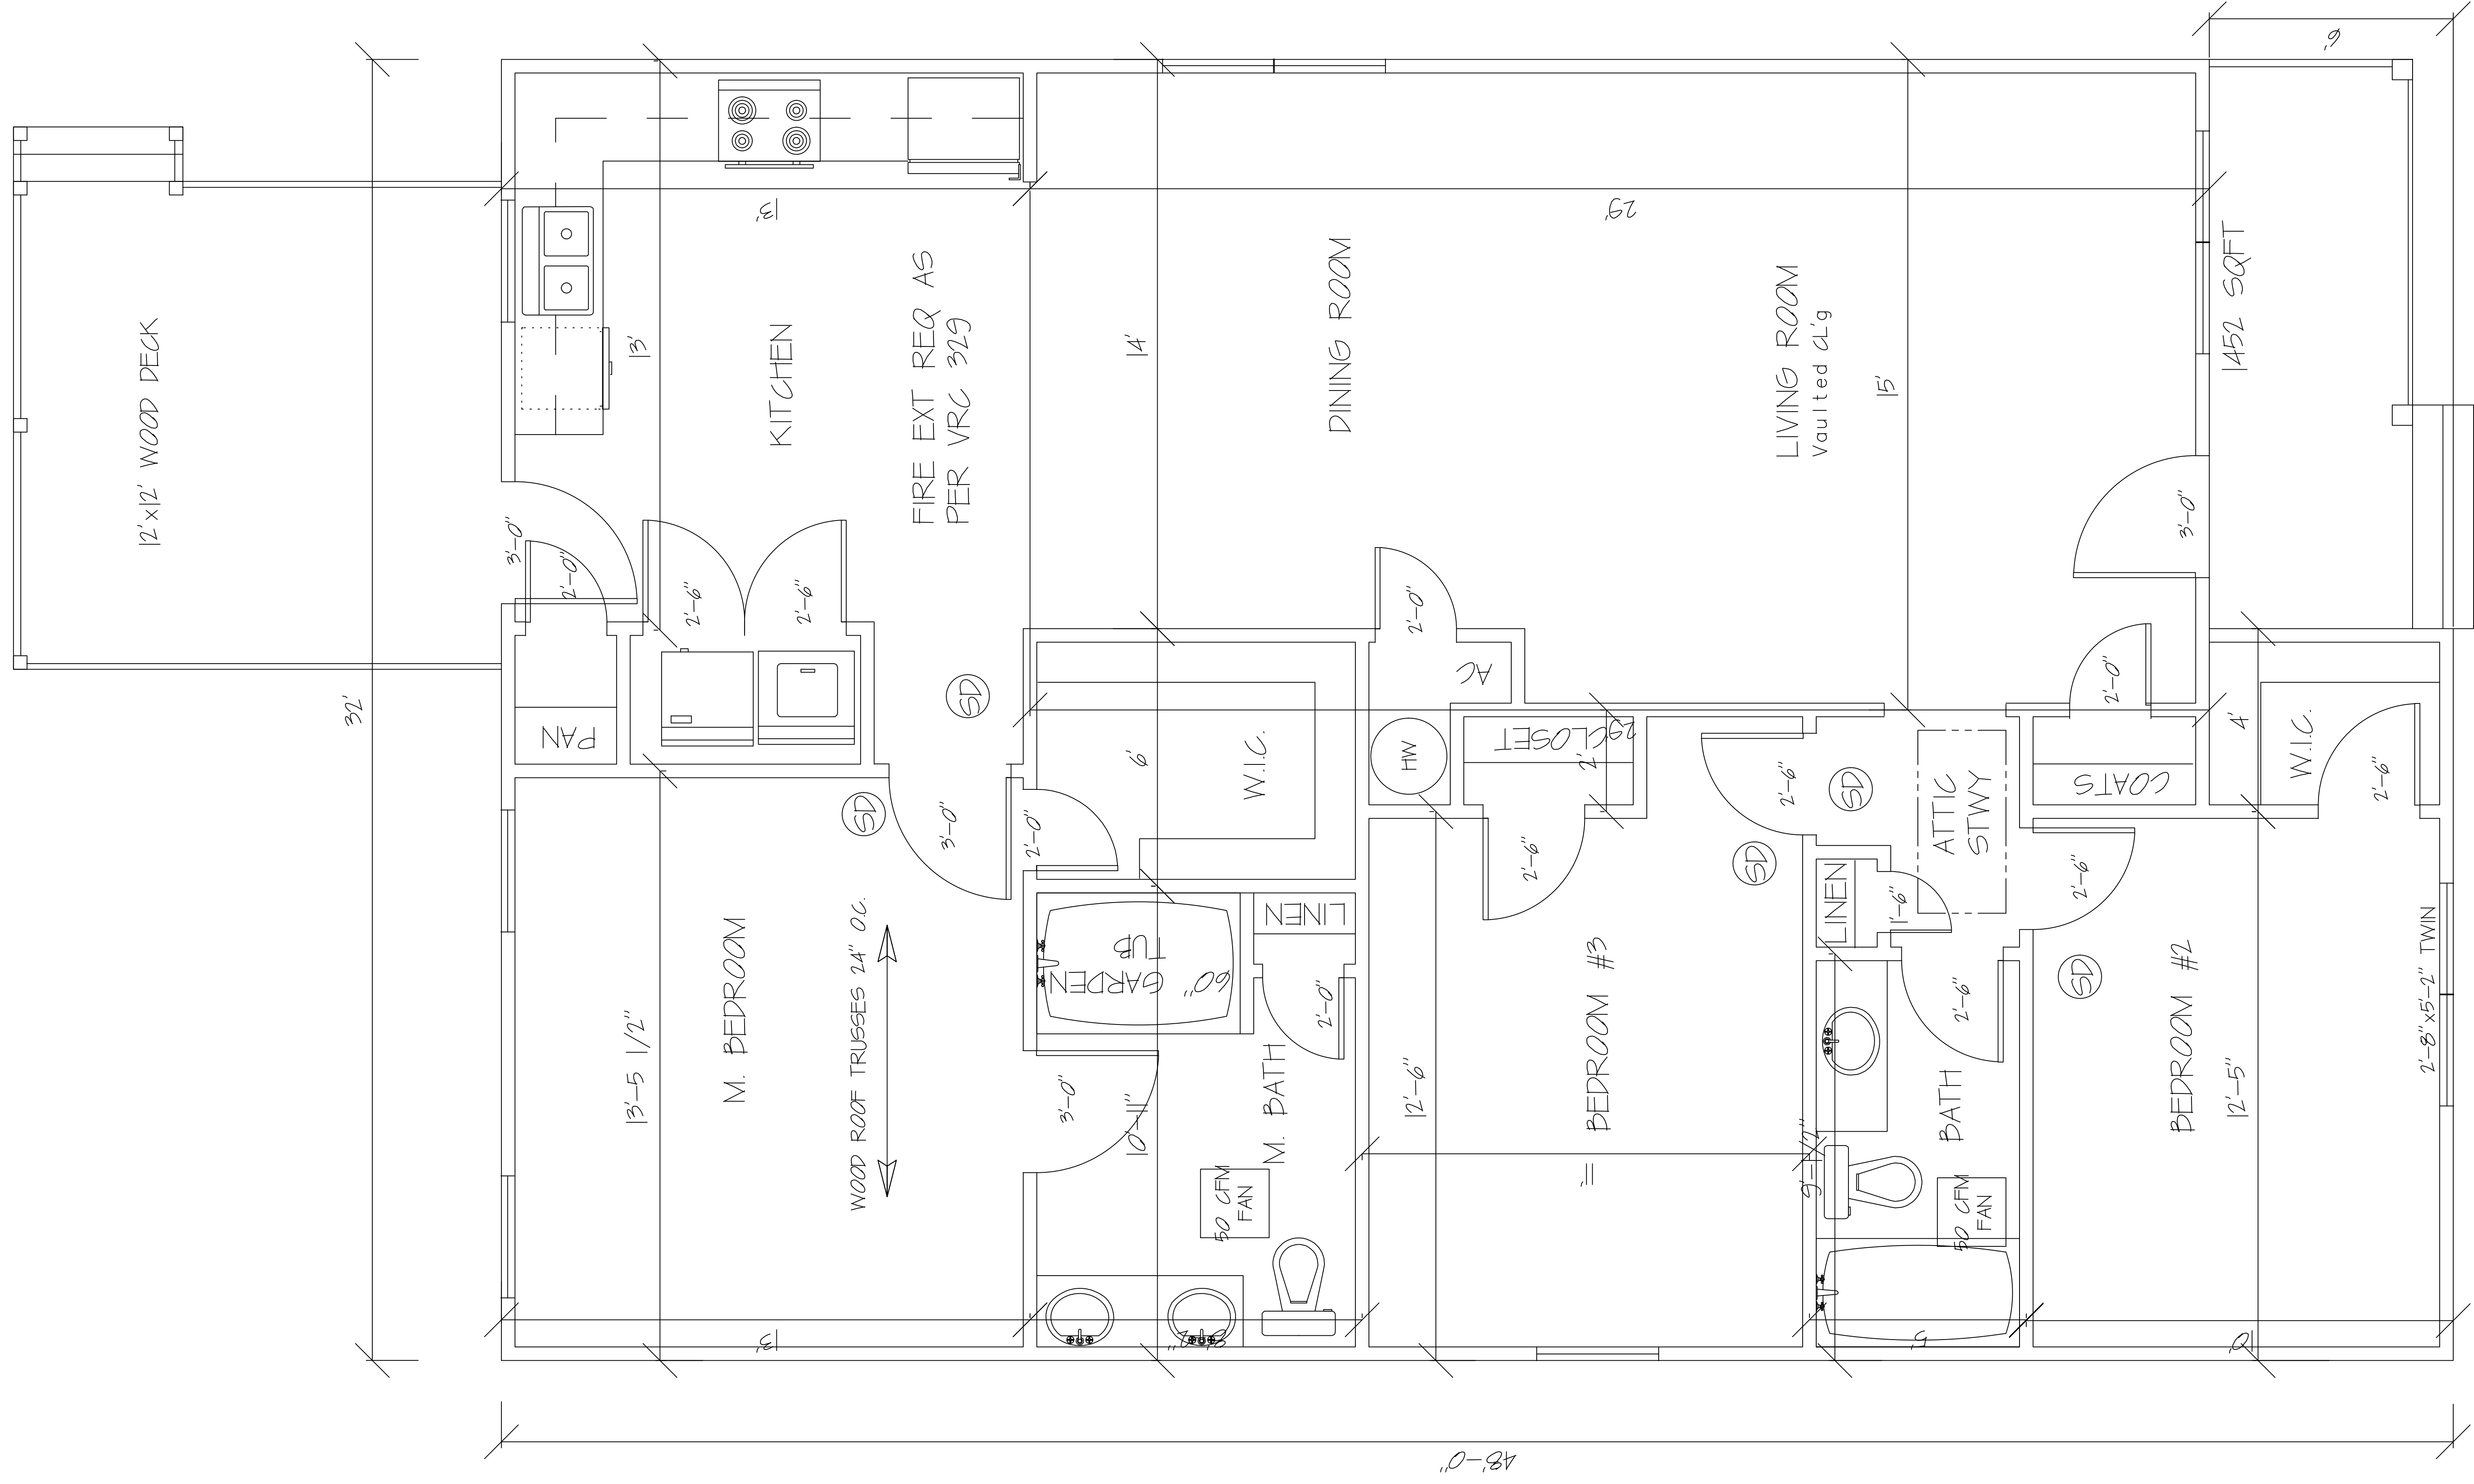

FIRST FLOOR PLAN