




FRONT ELEVATION




REAR ELEVATION

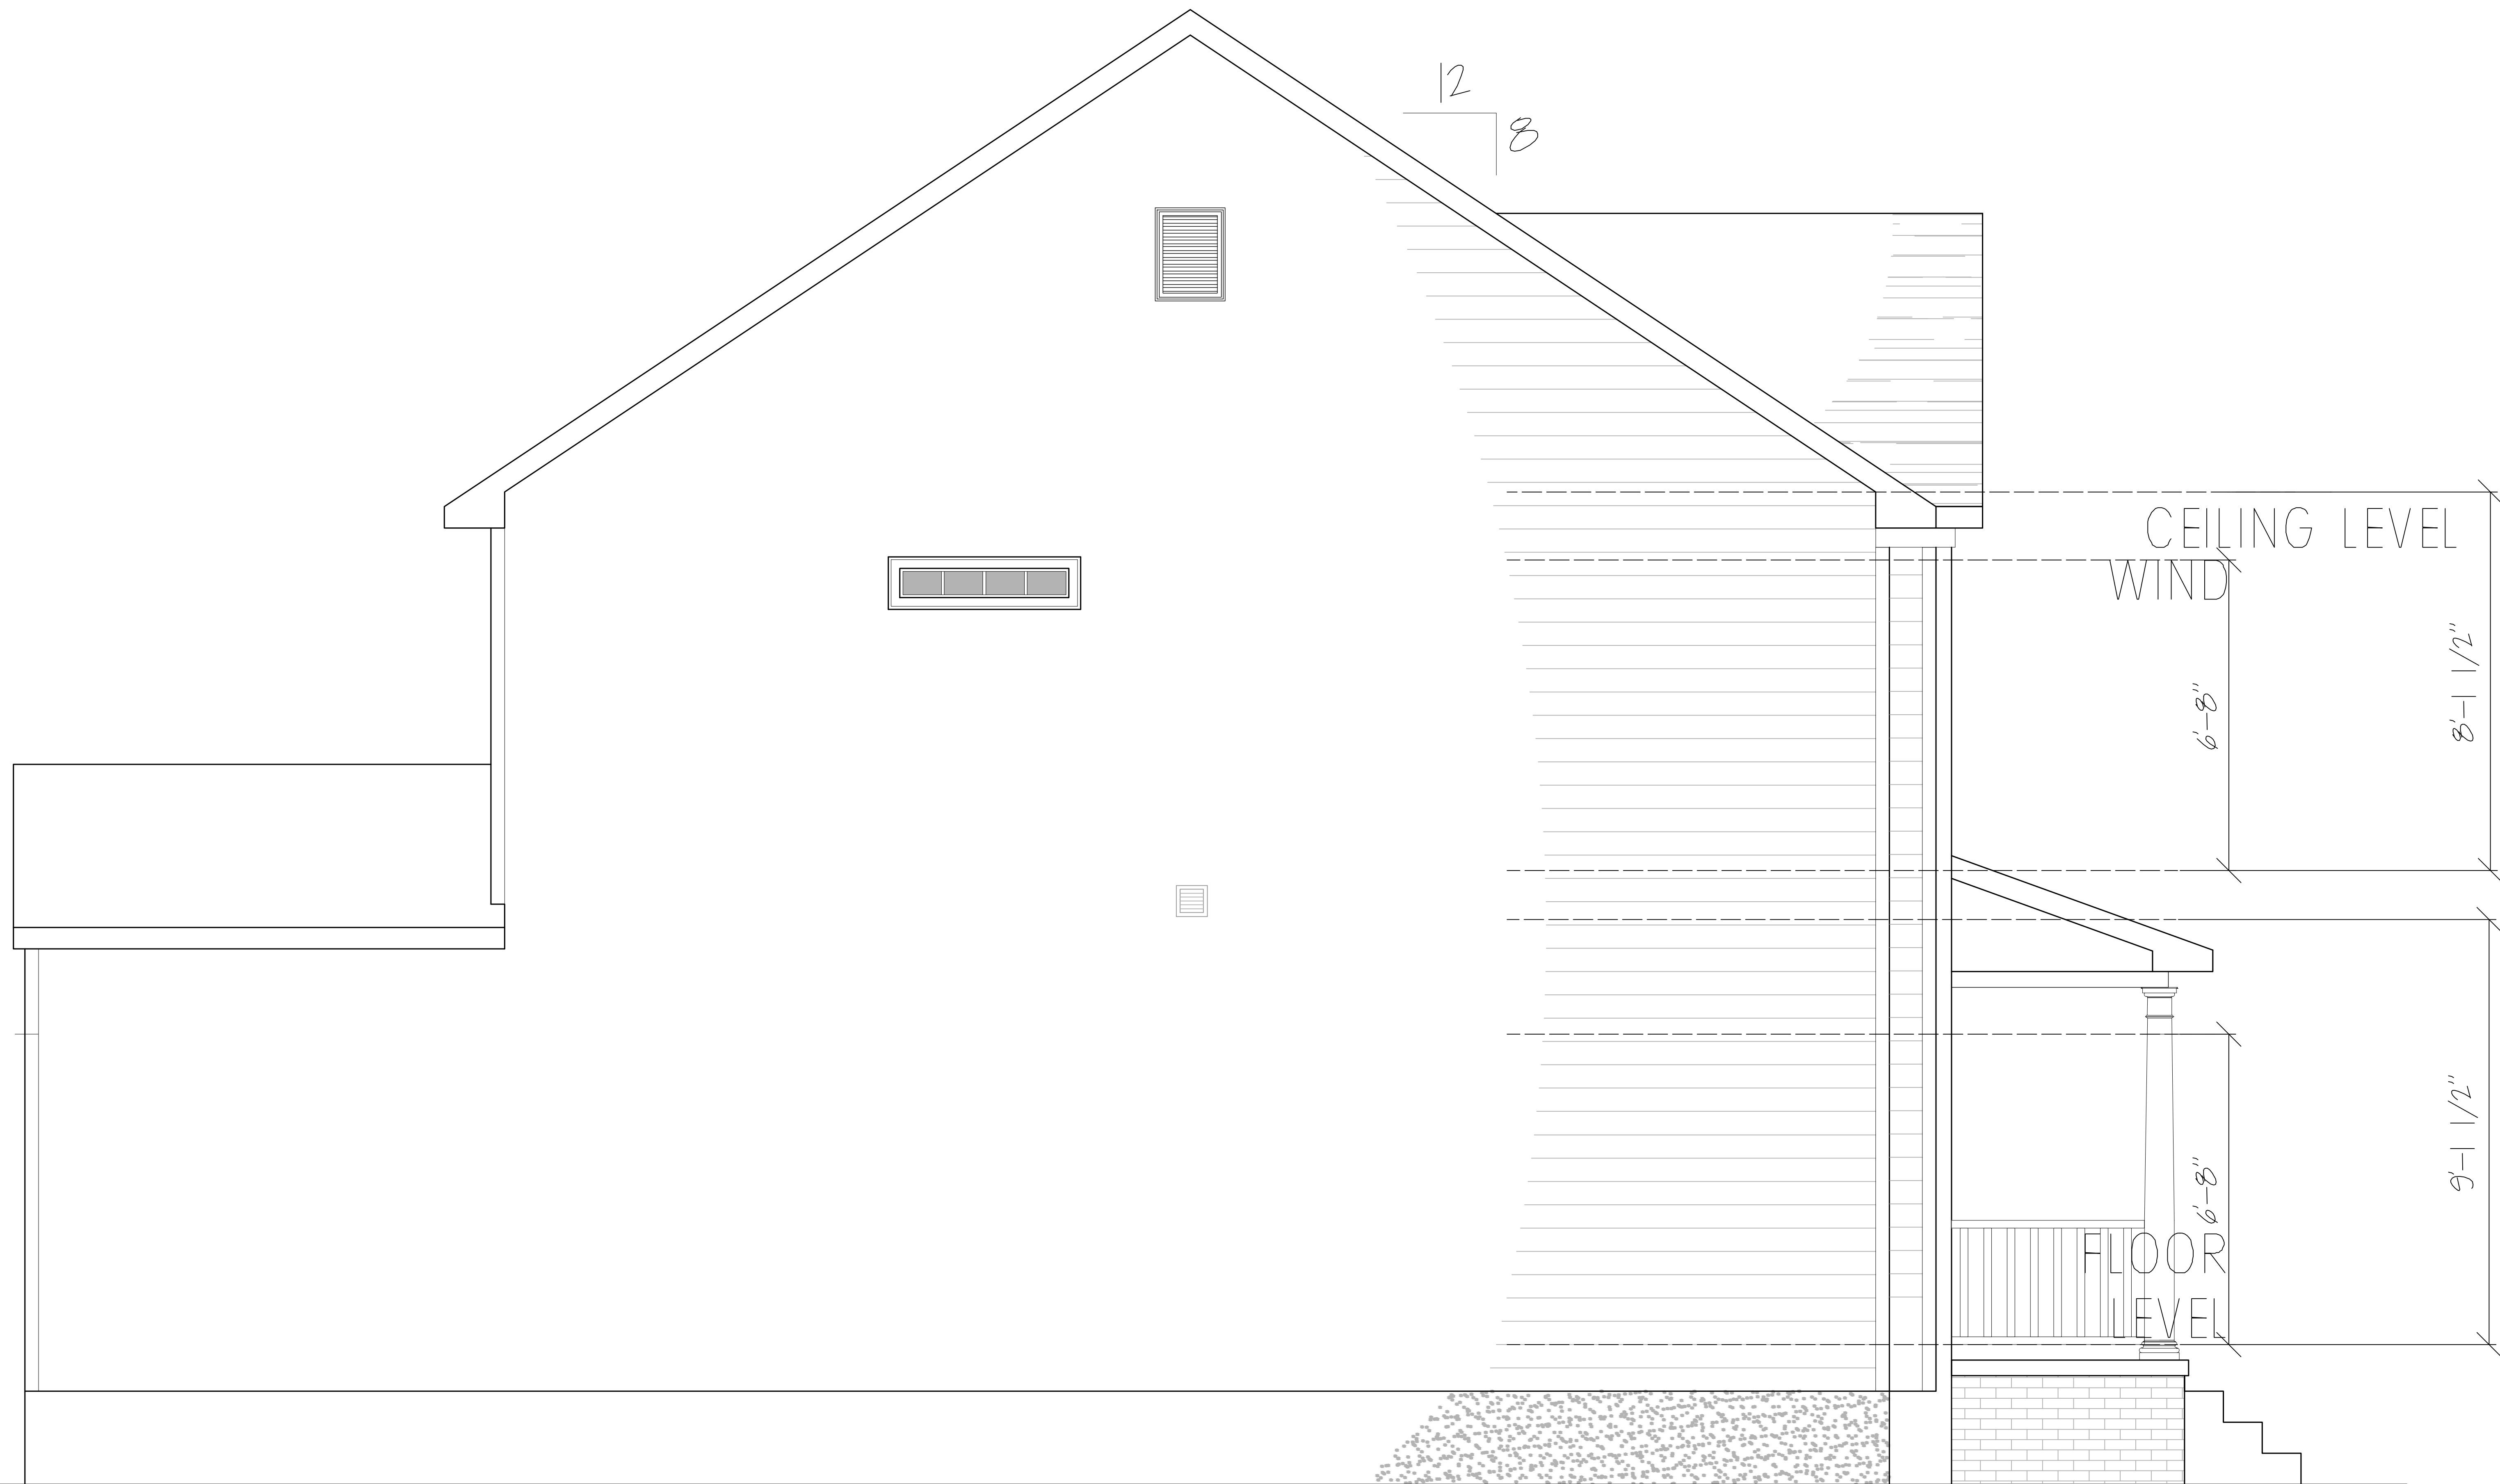


LEFT ELEVATION



RIGHT ELEVATION

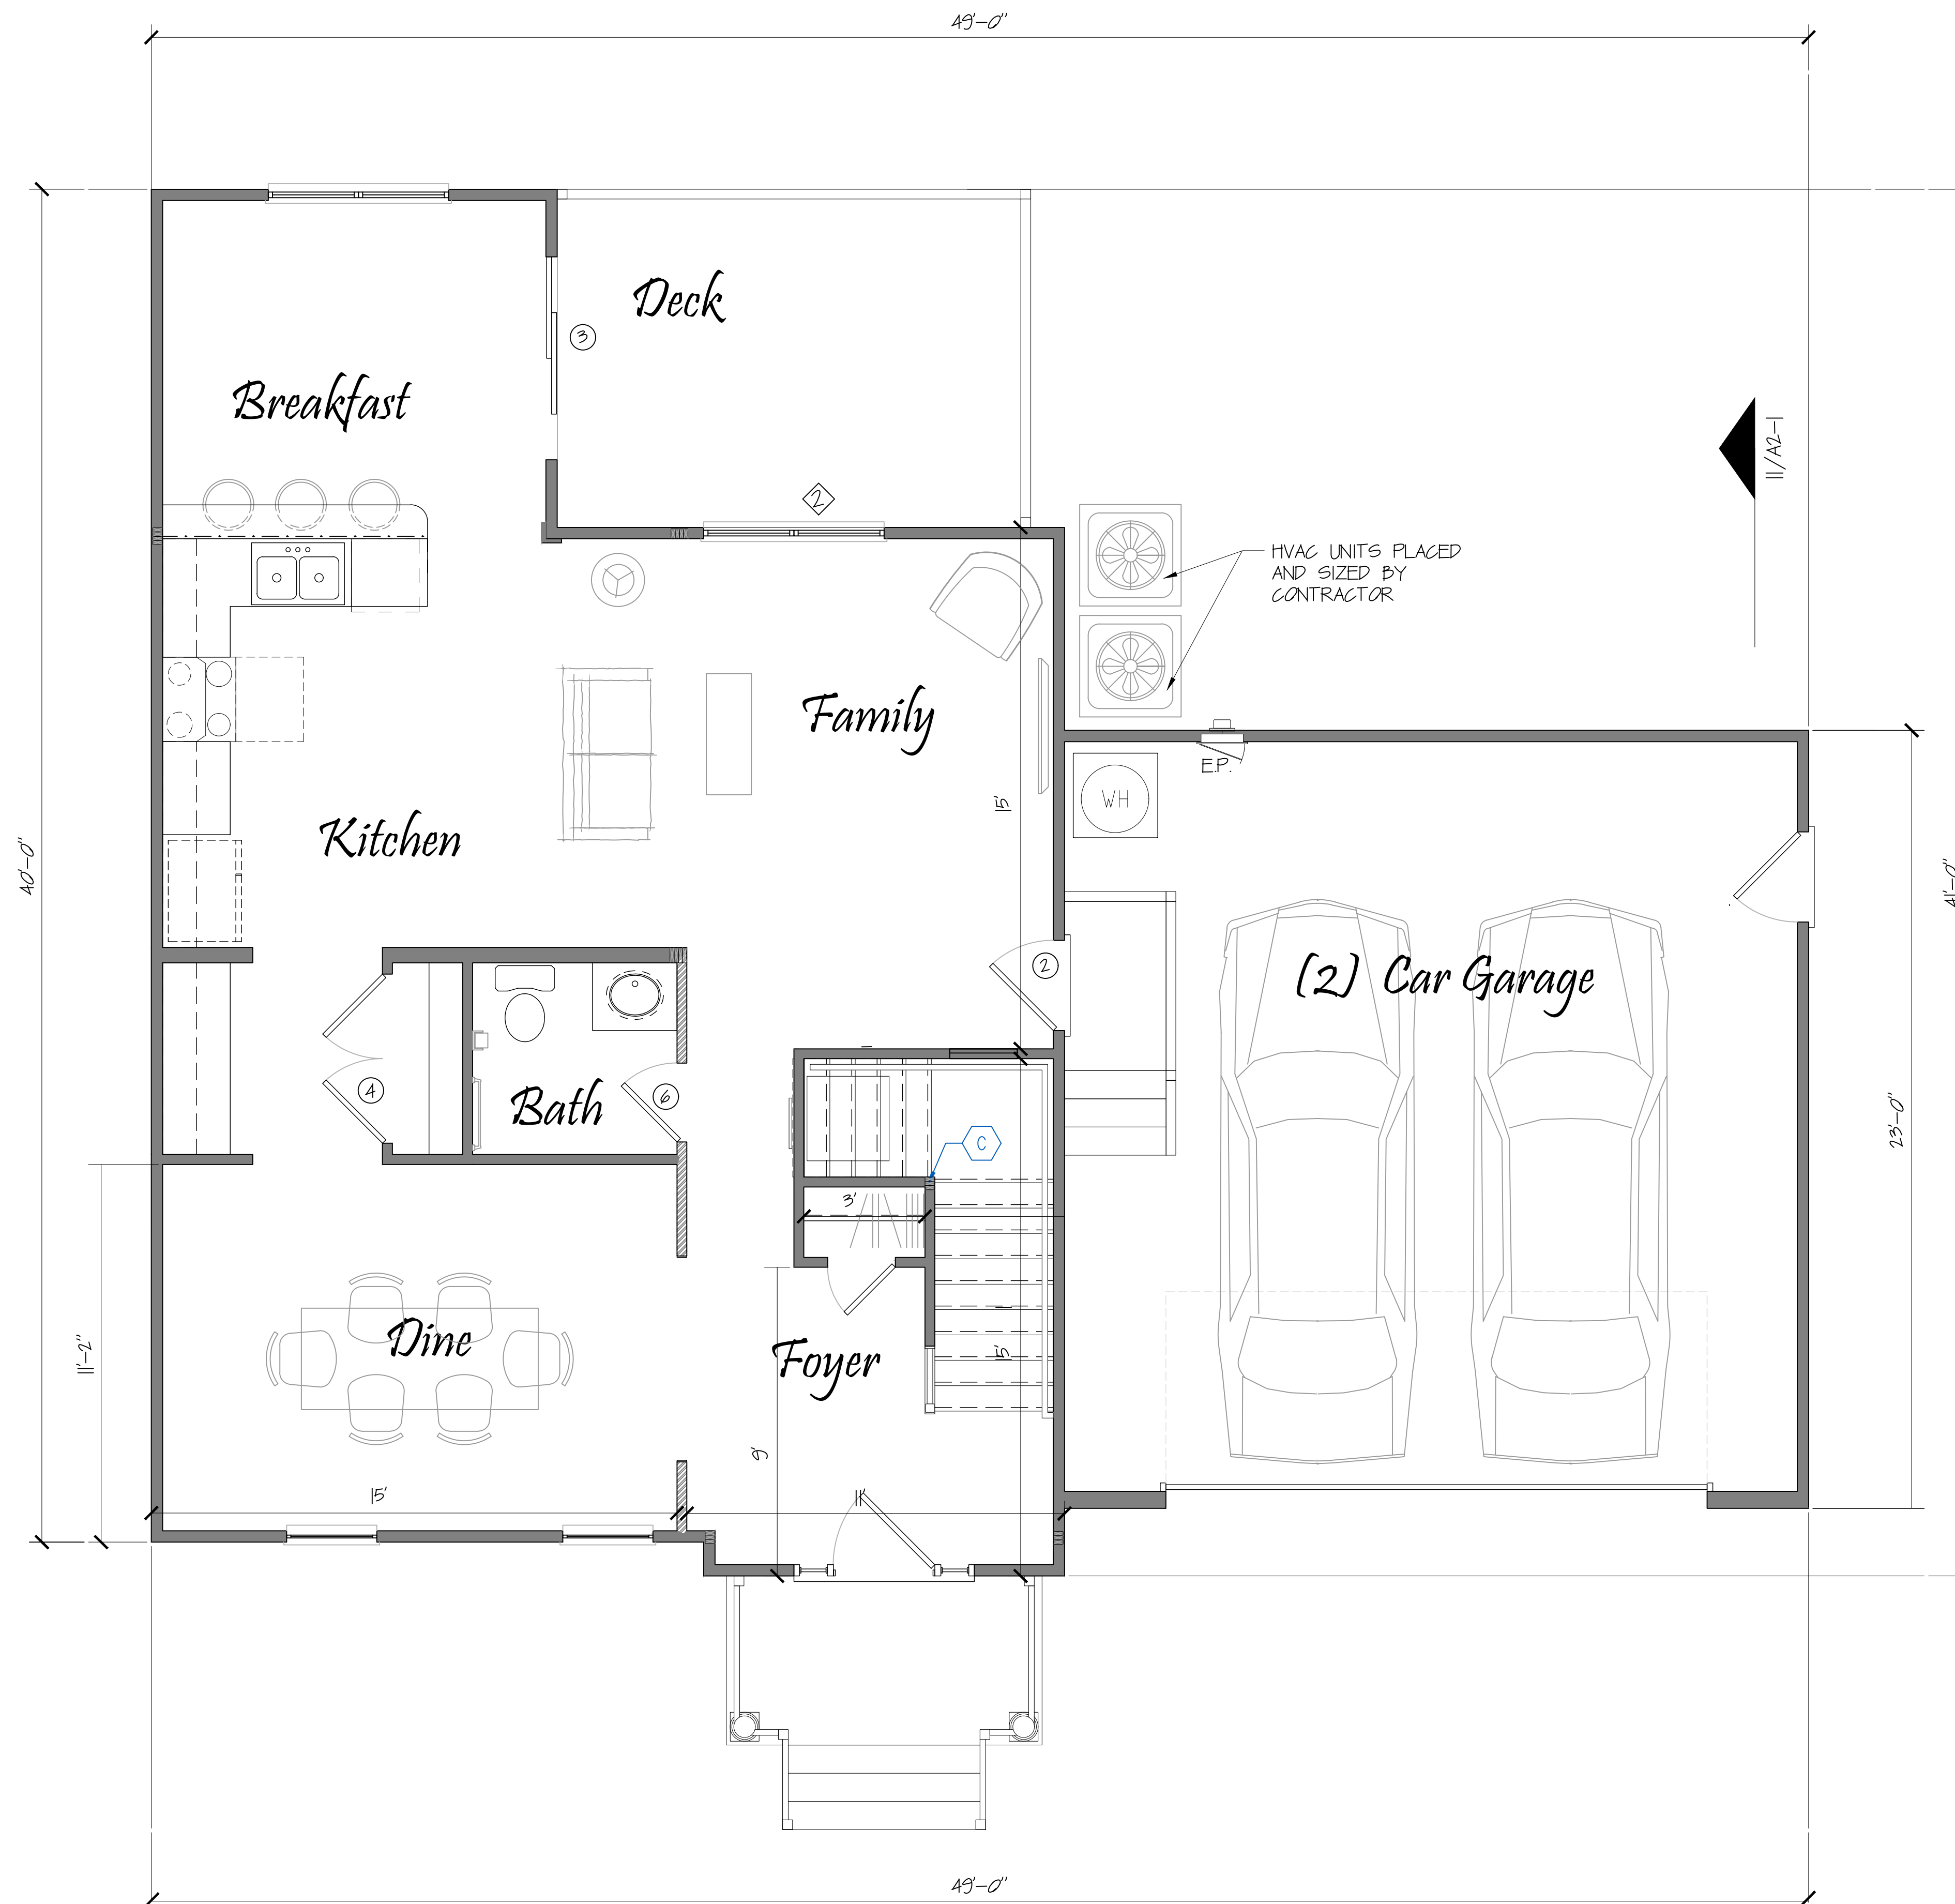

FIRST FLOOR PLAN

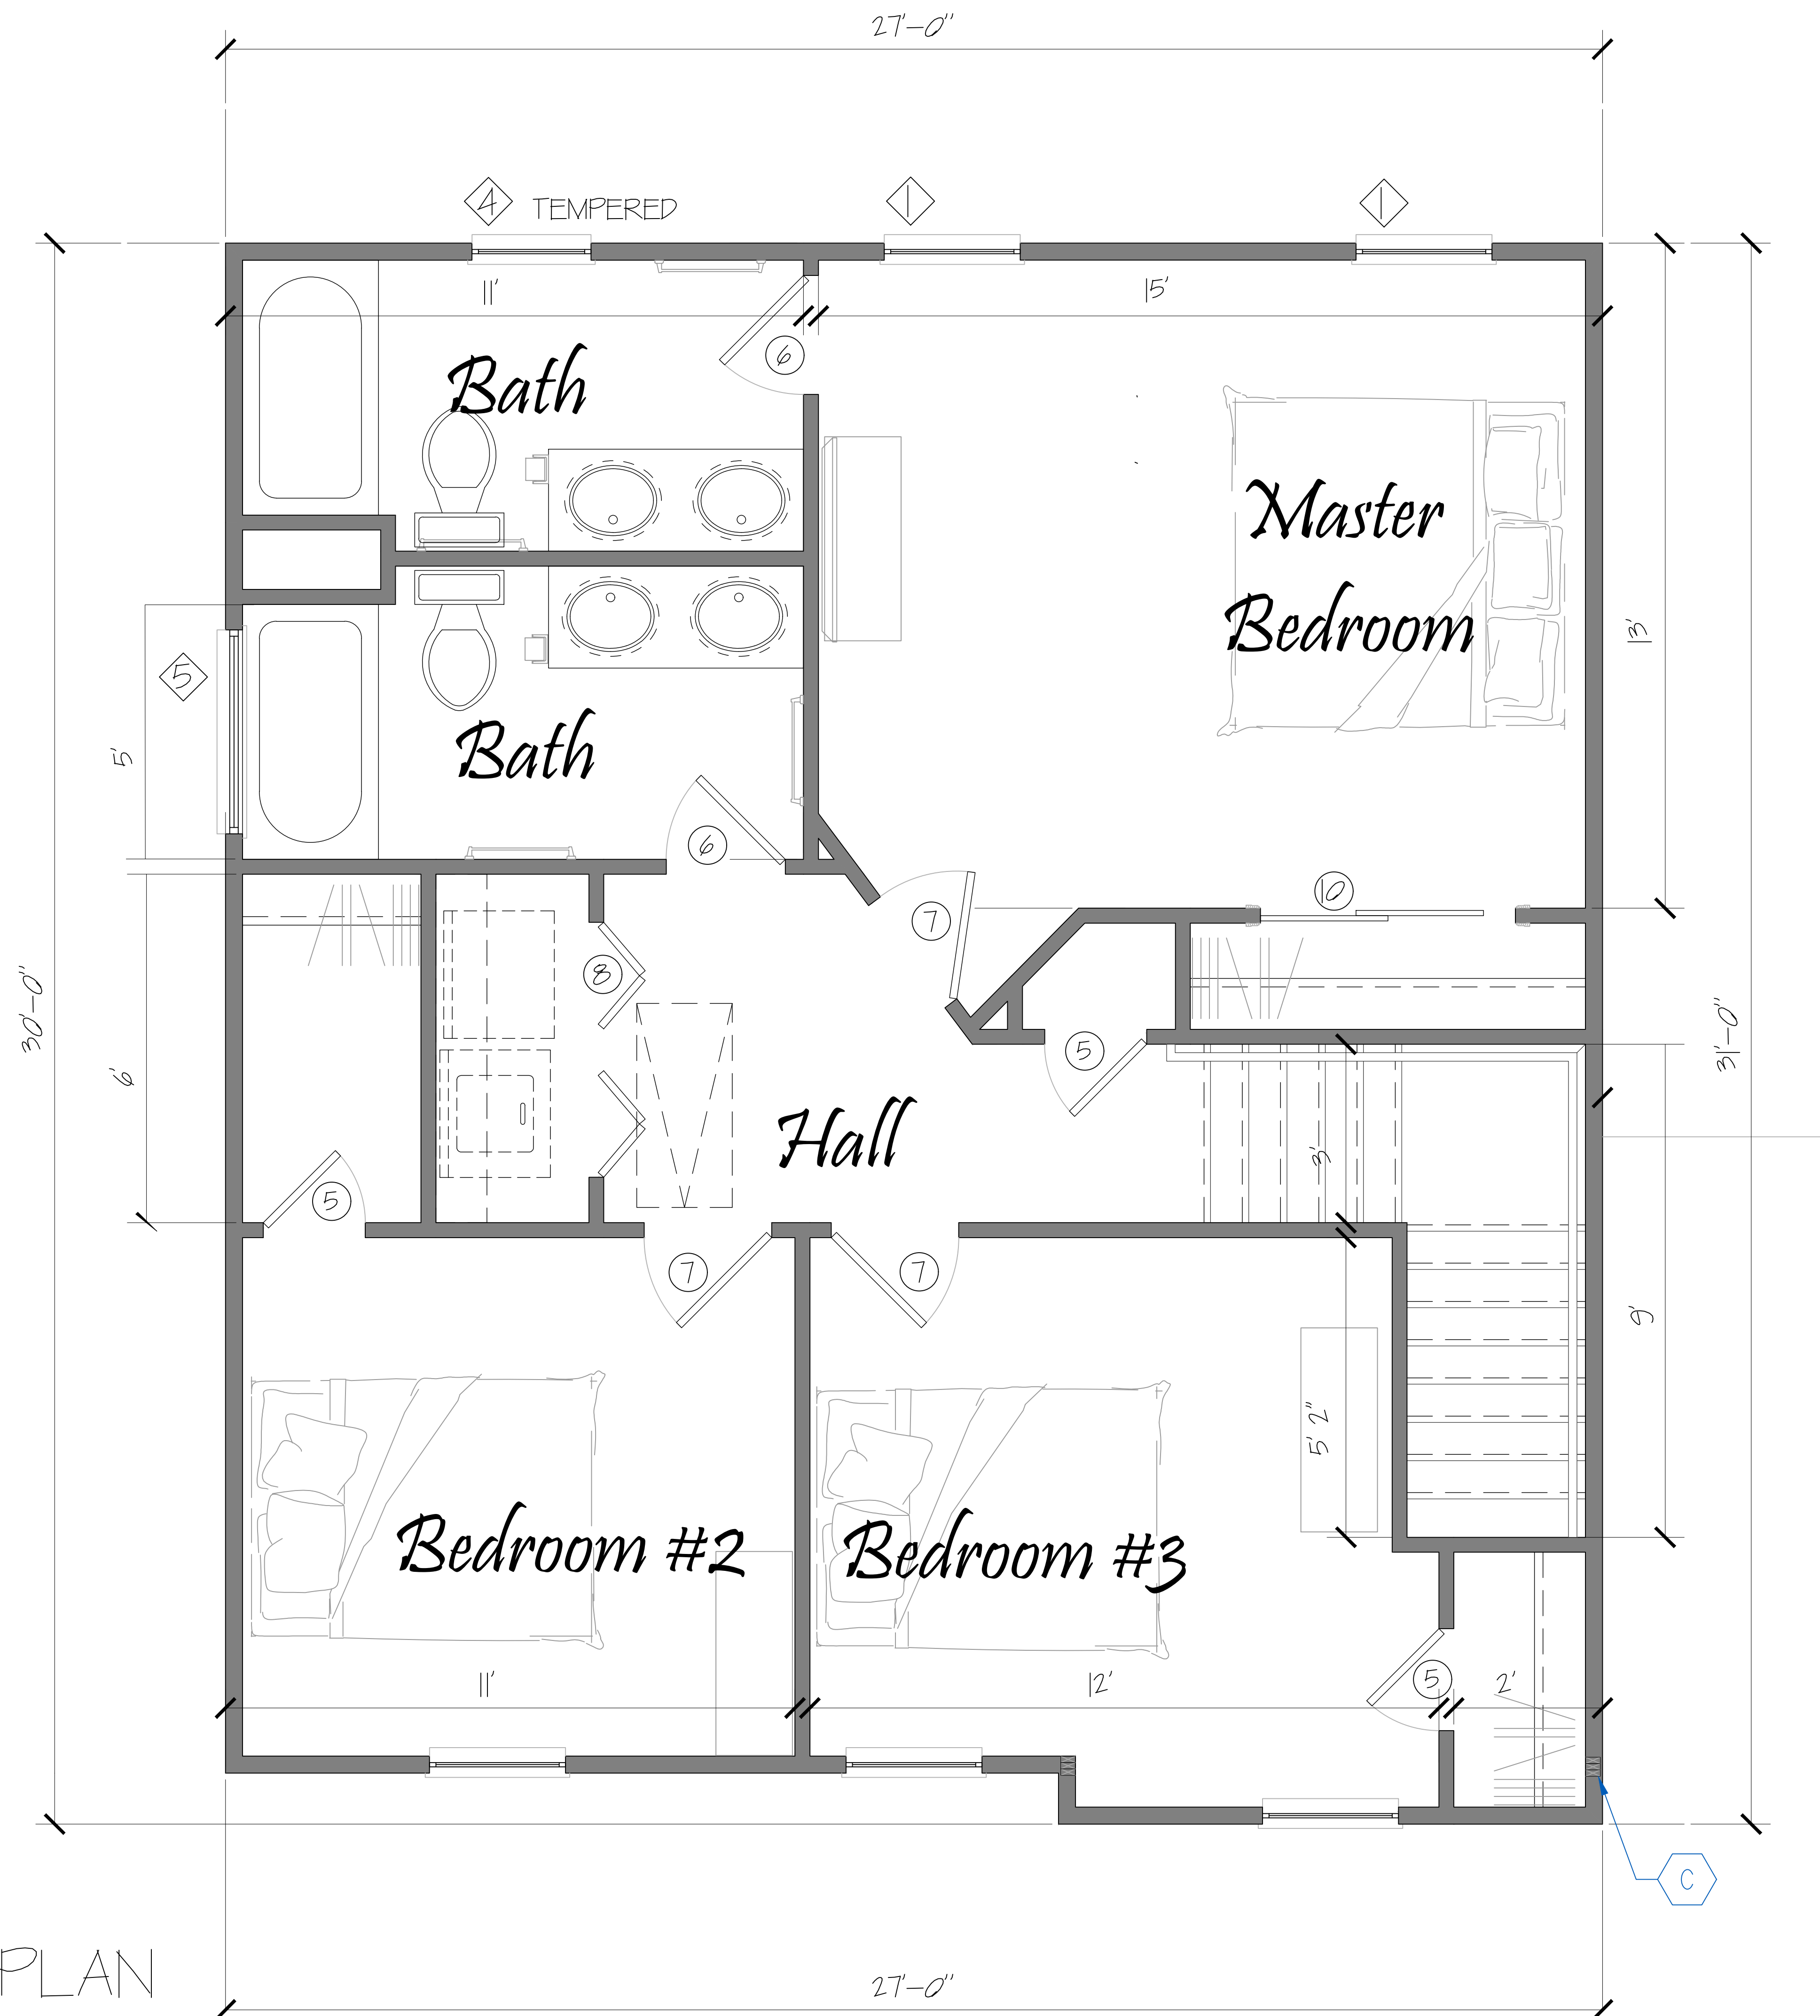

SECOND FLOOR PLAN