





FRONT ELEVATION

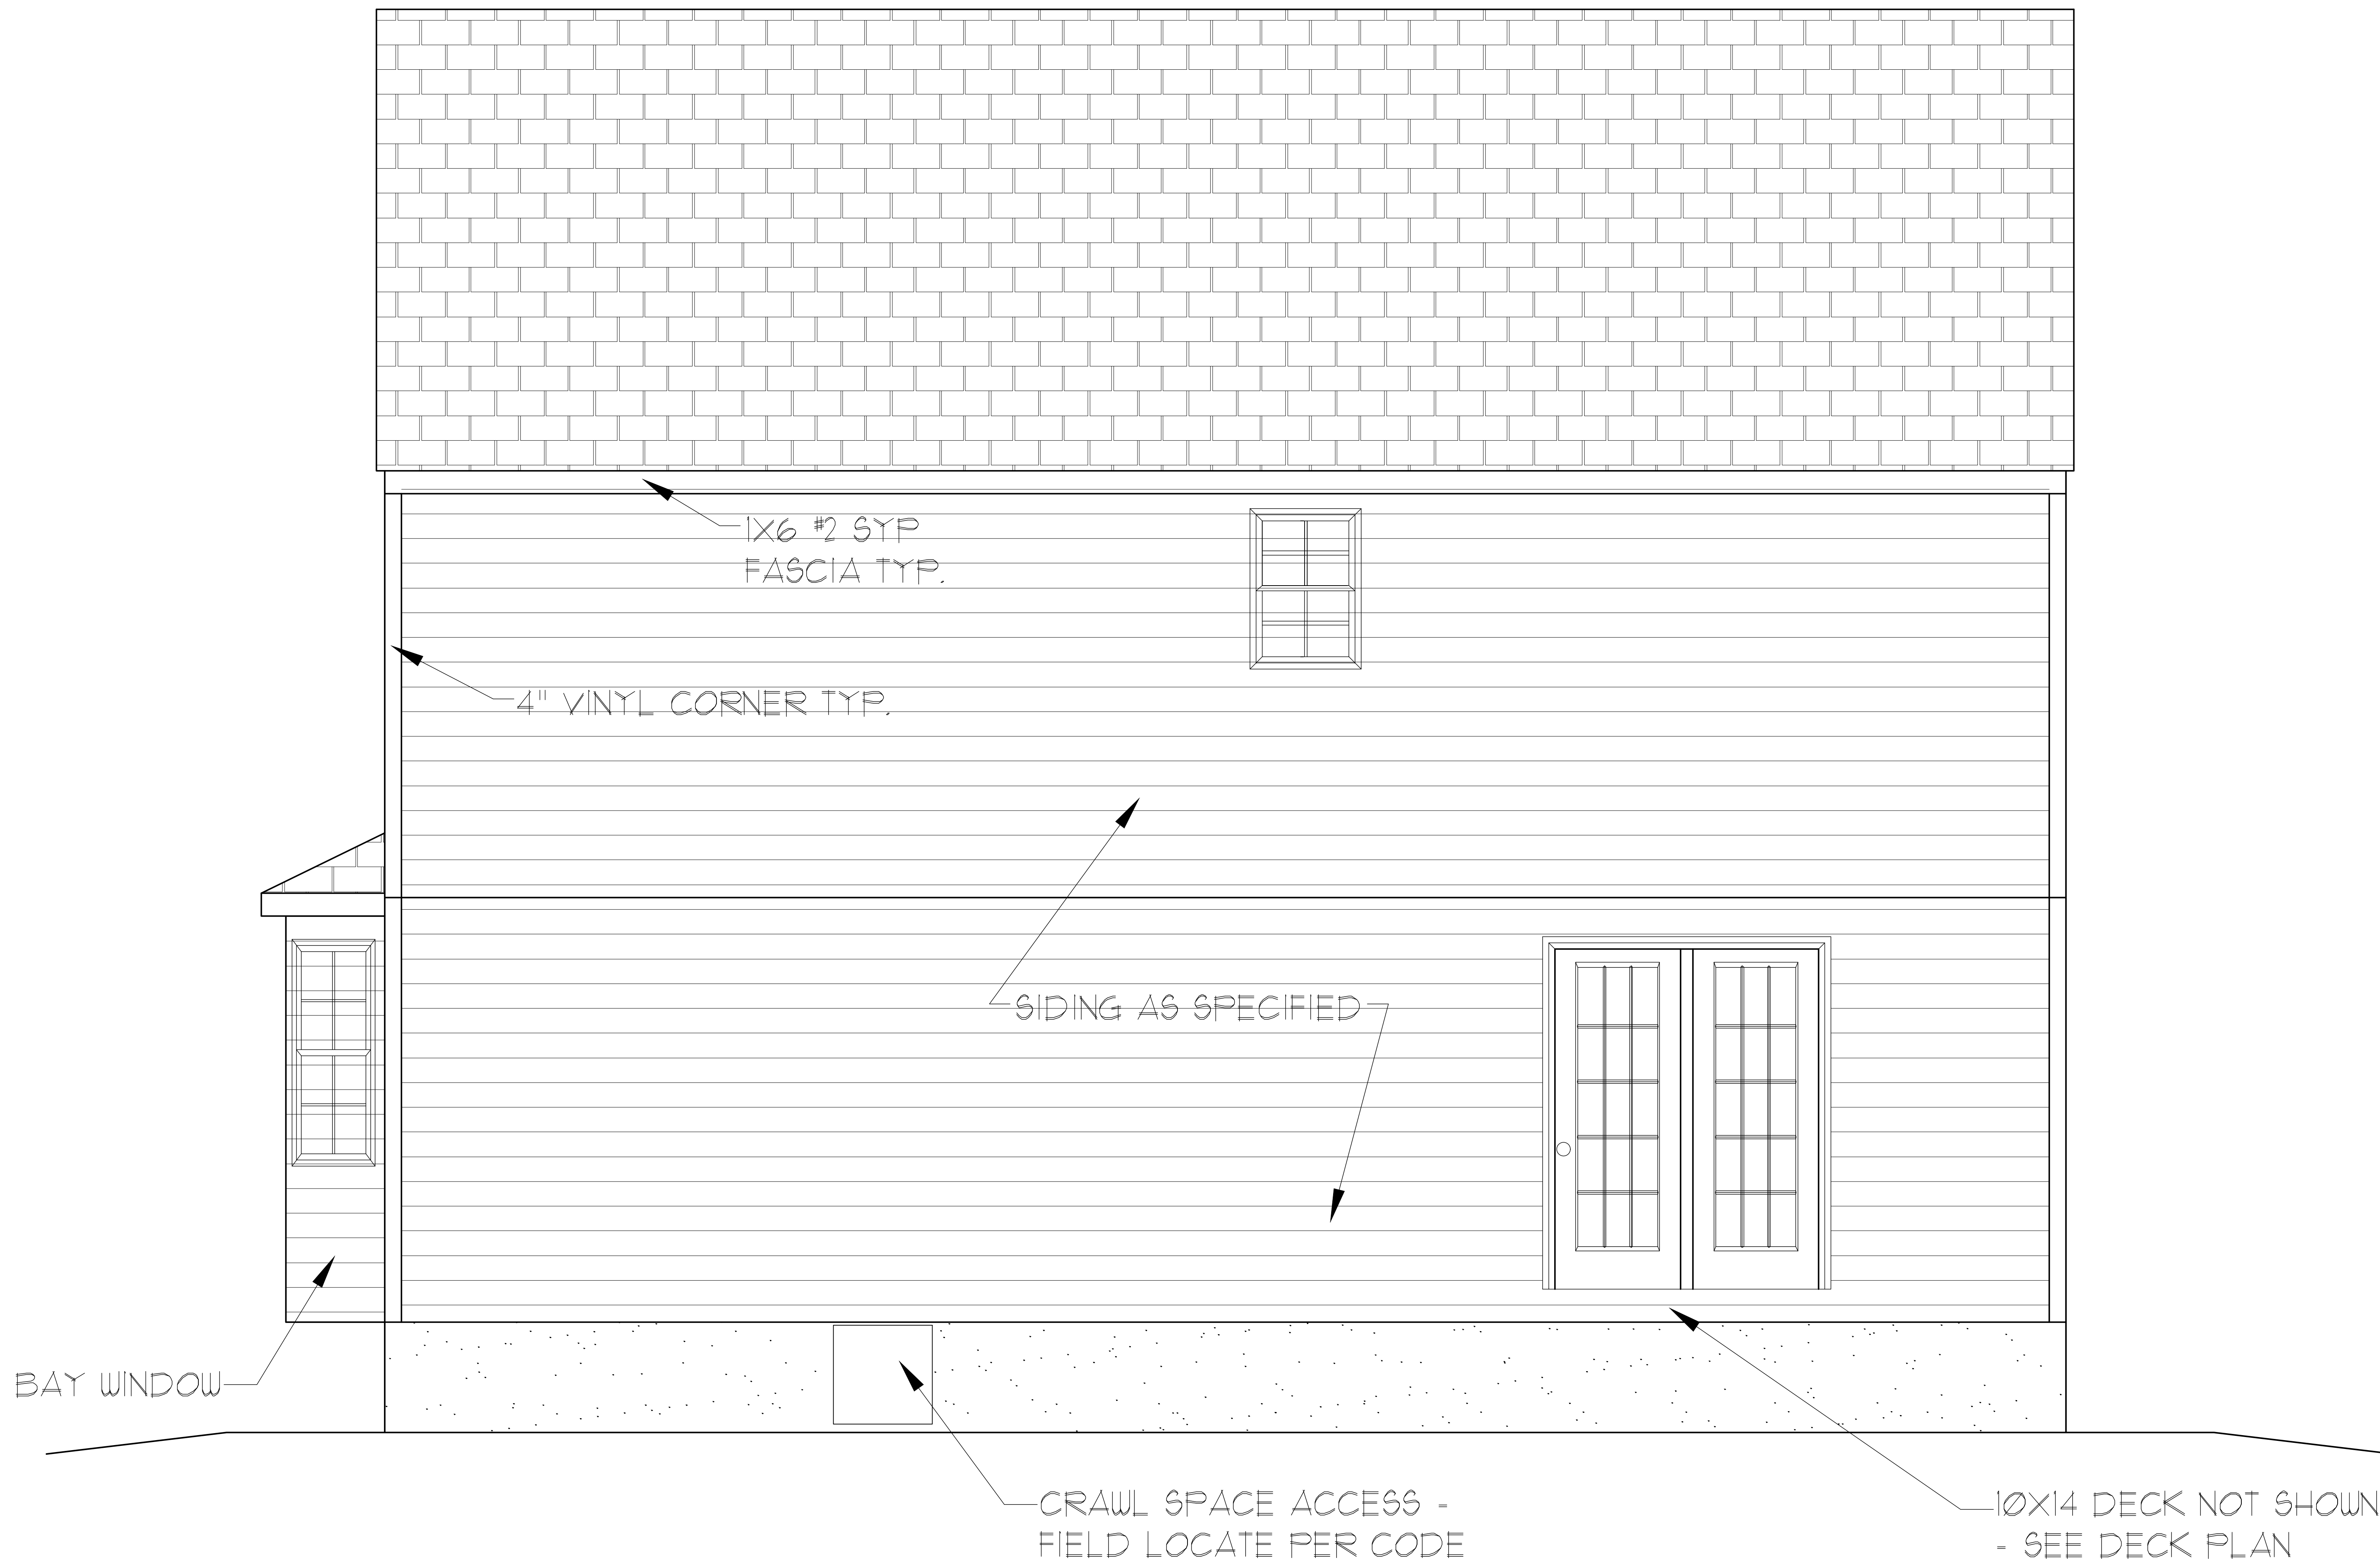


REAR ELEVATION

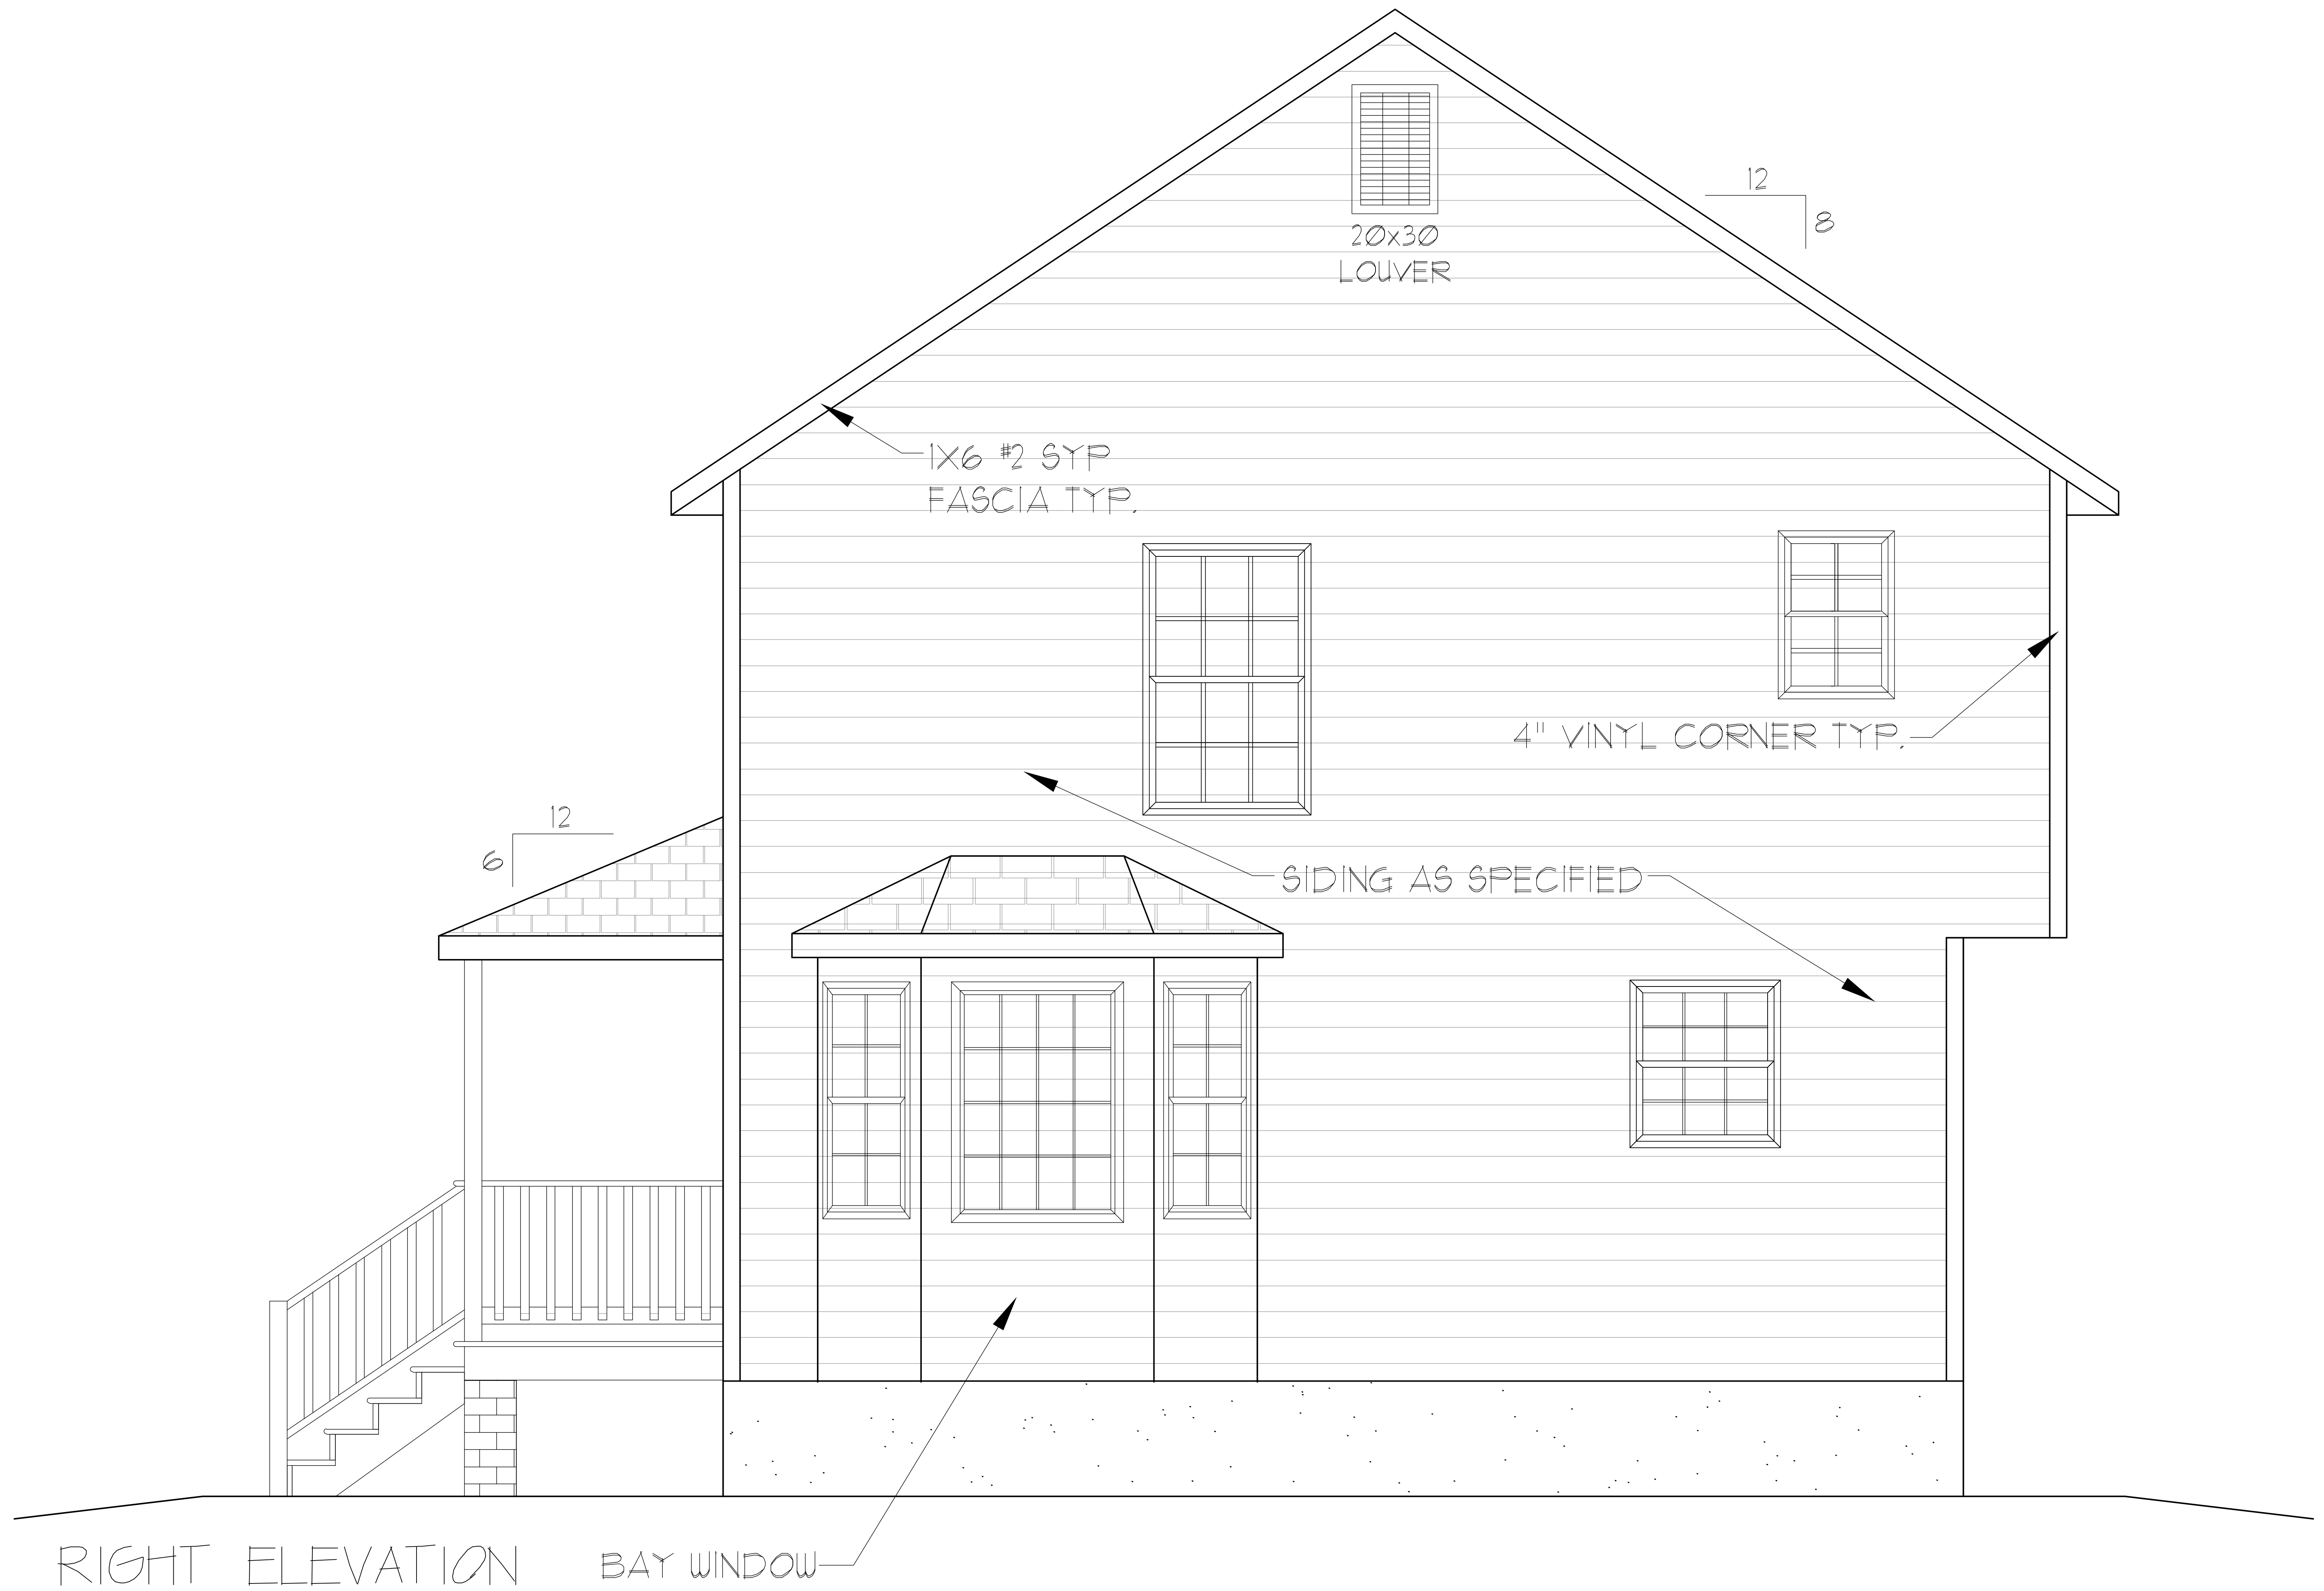




LEFT ELEVATION

10'x14' DECK NOT SHOWN
- SEE DECK PLAN

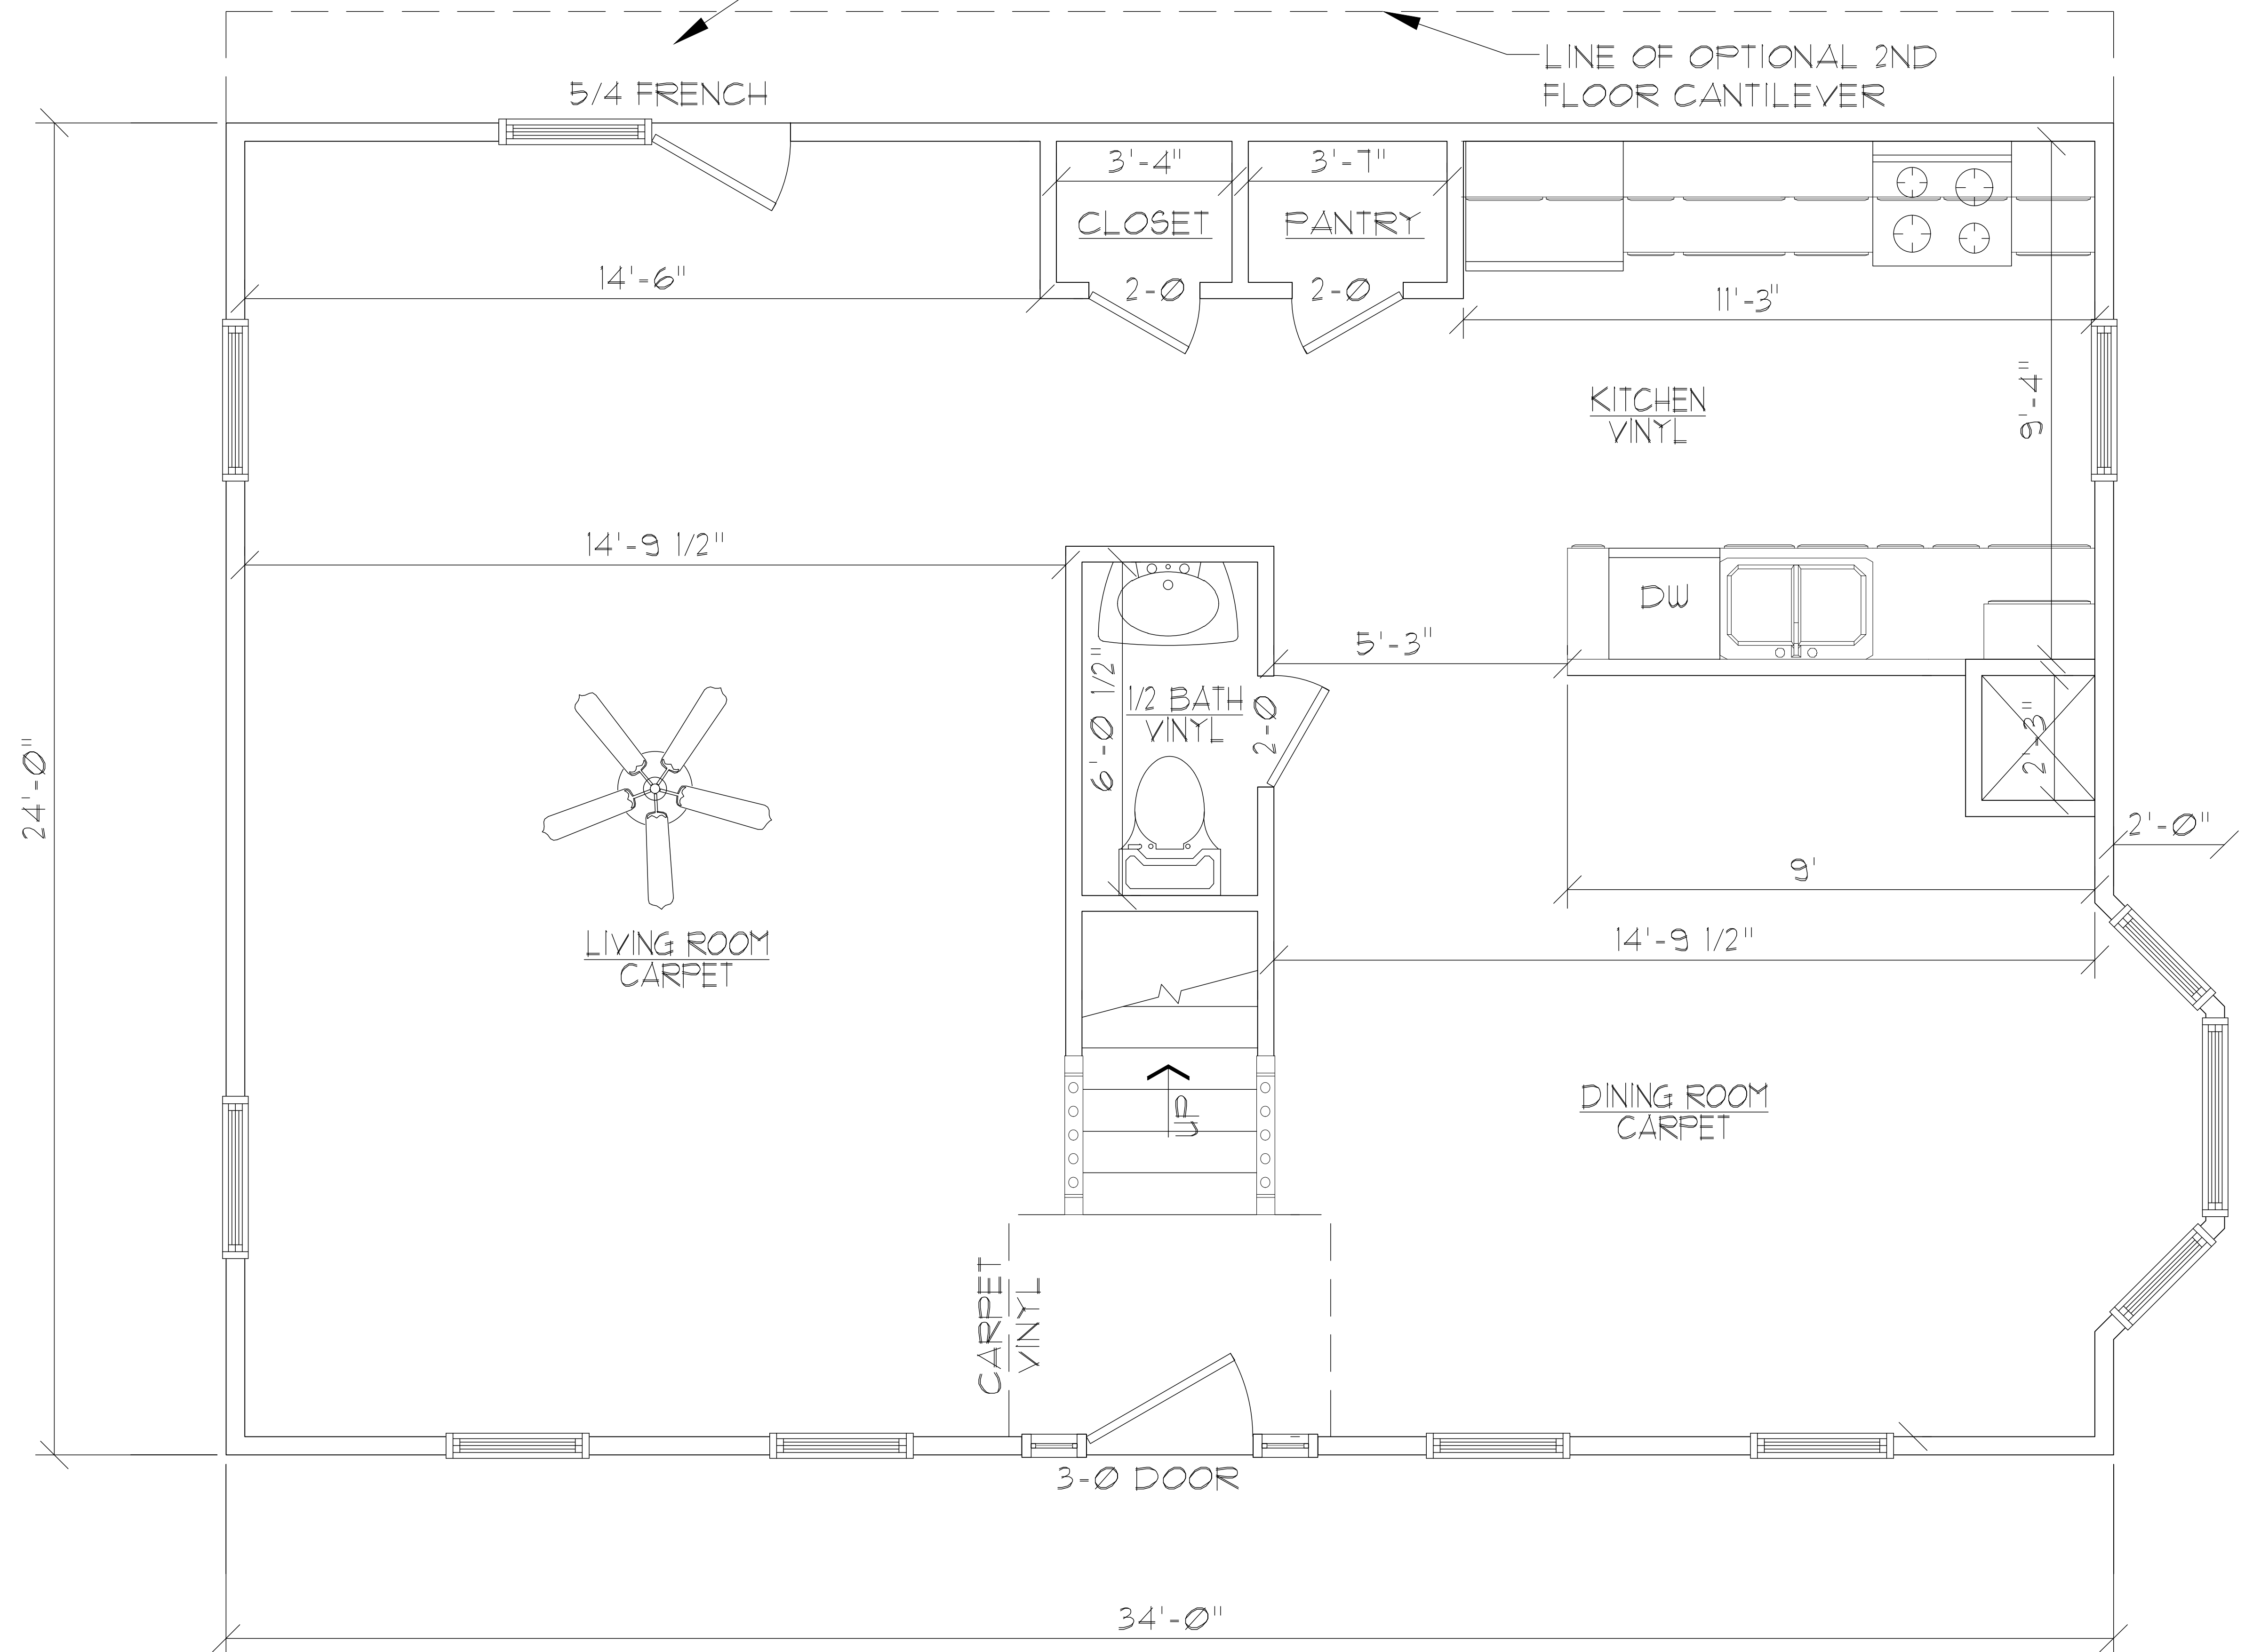

FIRST FLOOR PLAN

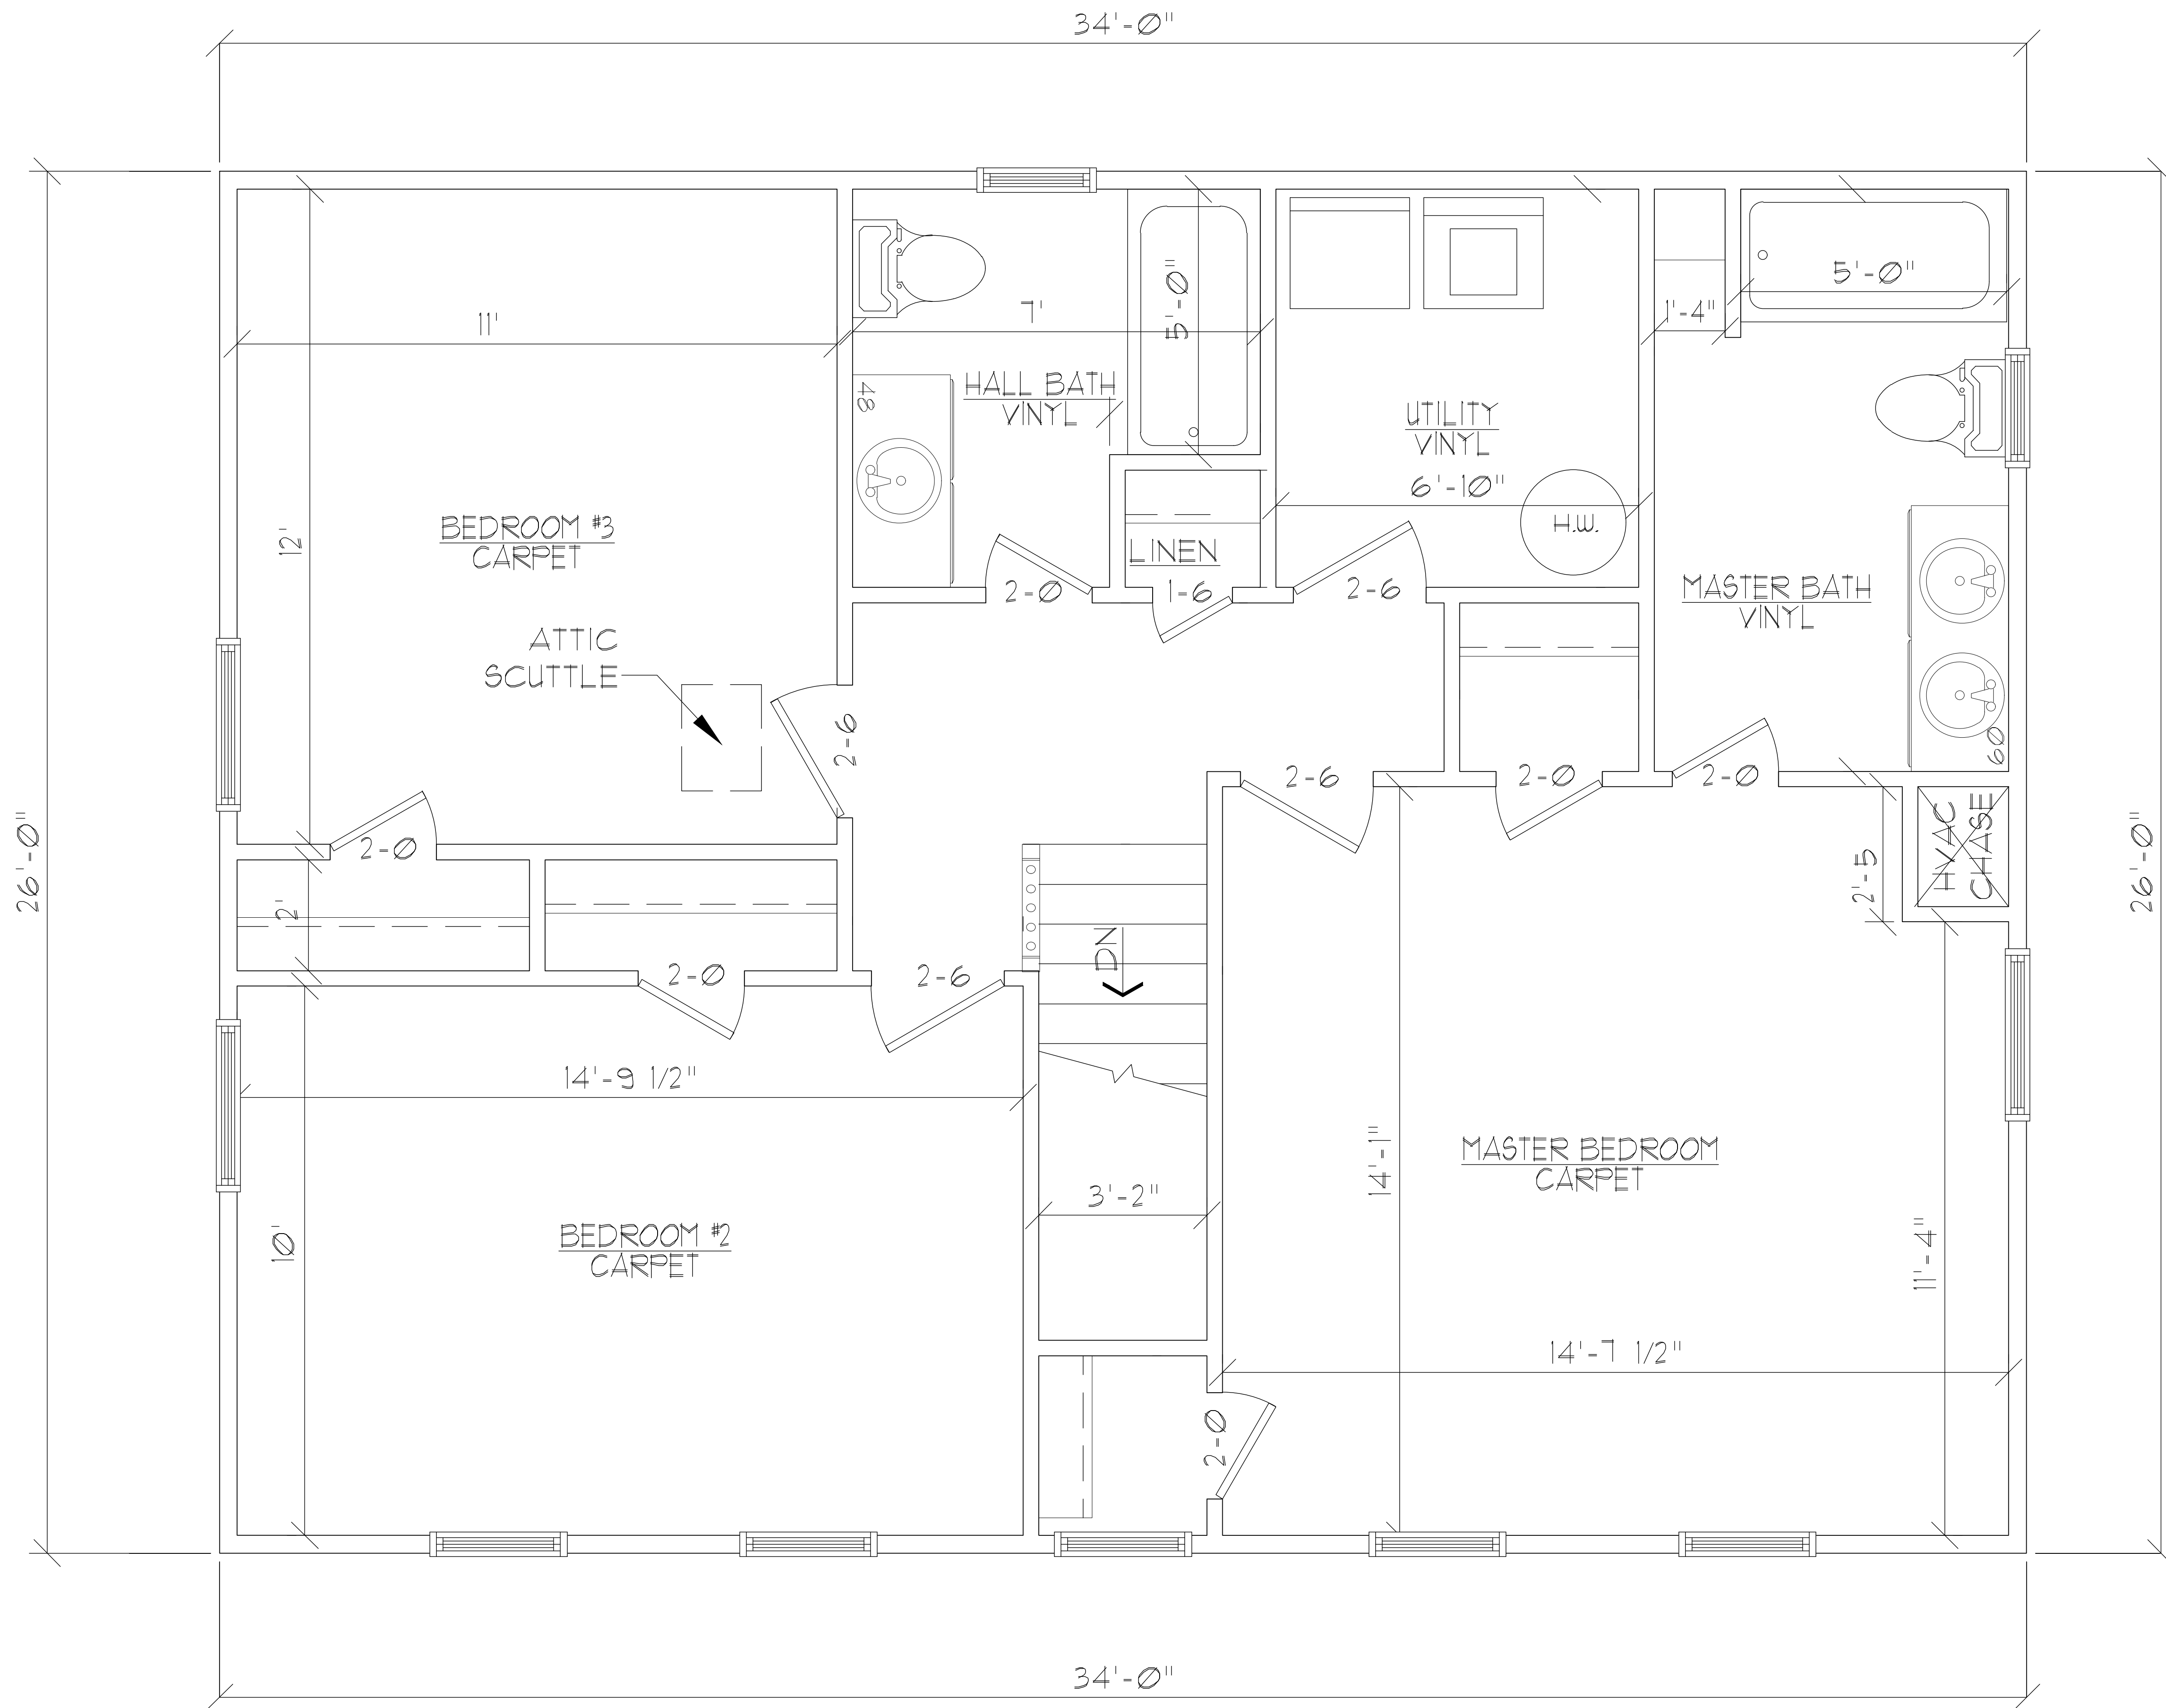

SECOND FLOOR PLAN