





FRONT ELEVATION




REAR ELEVATION

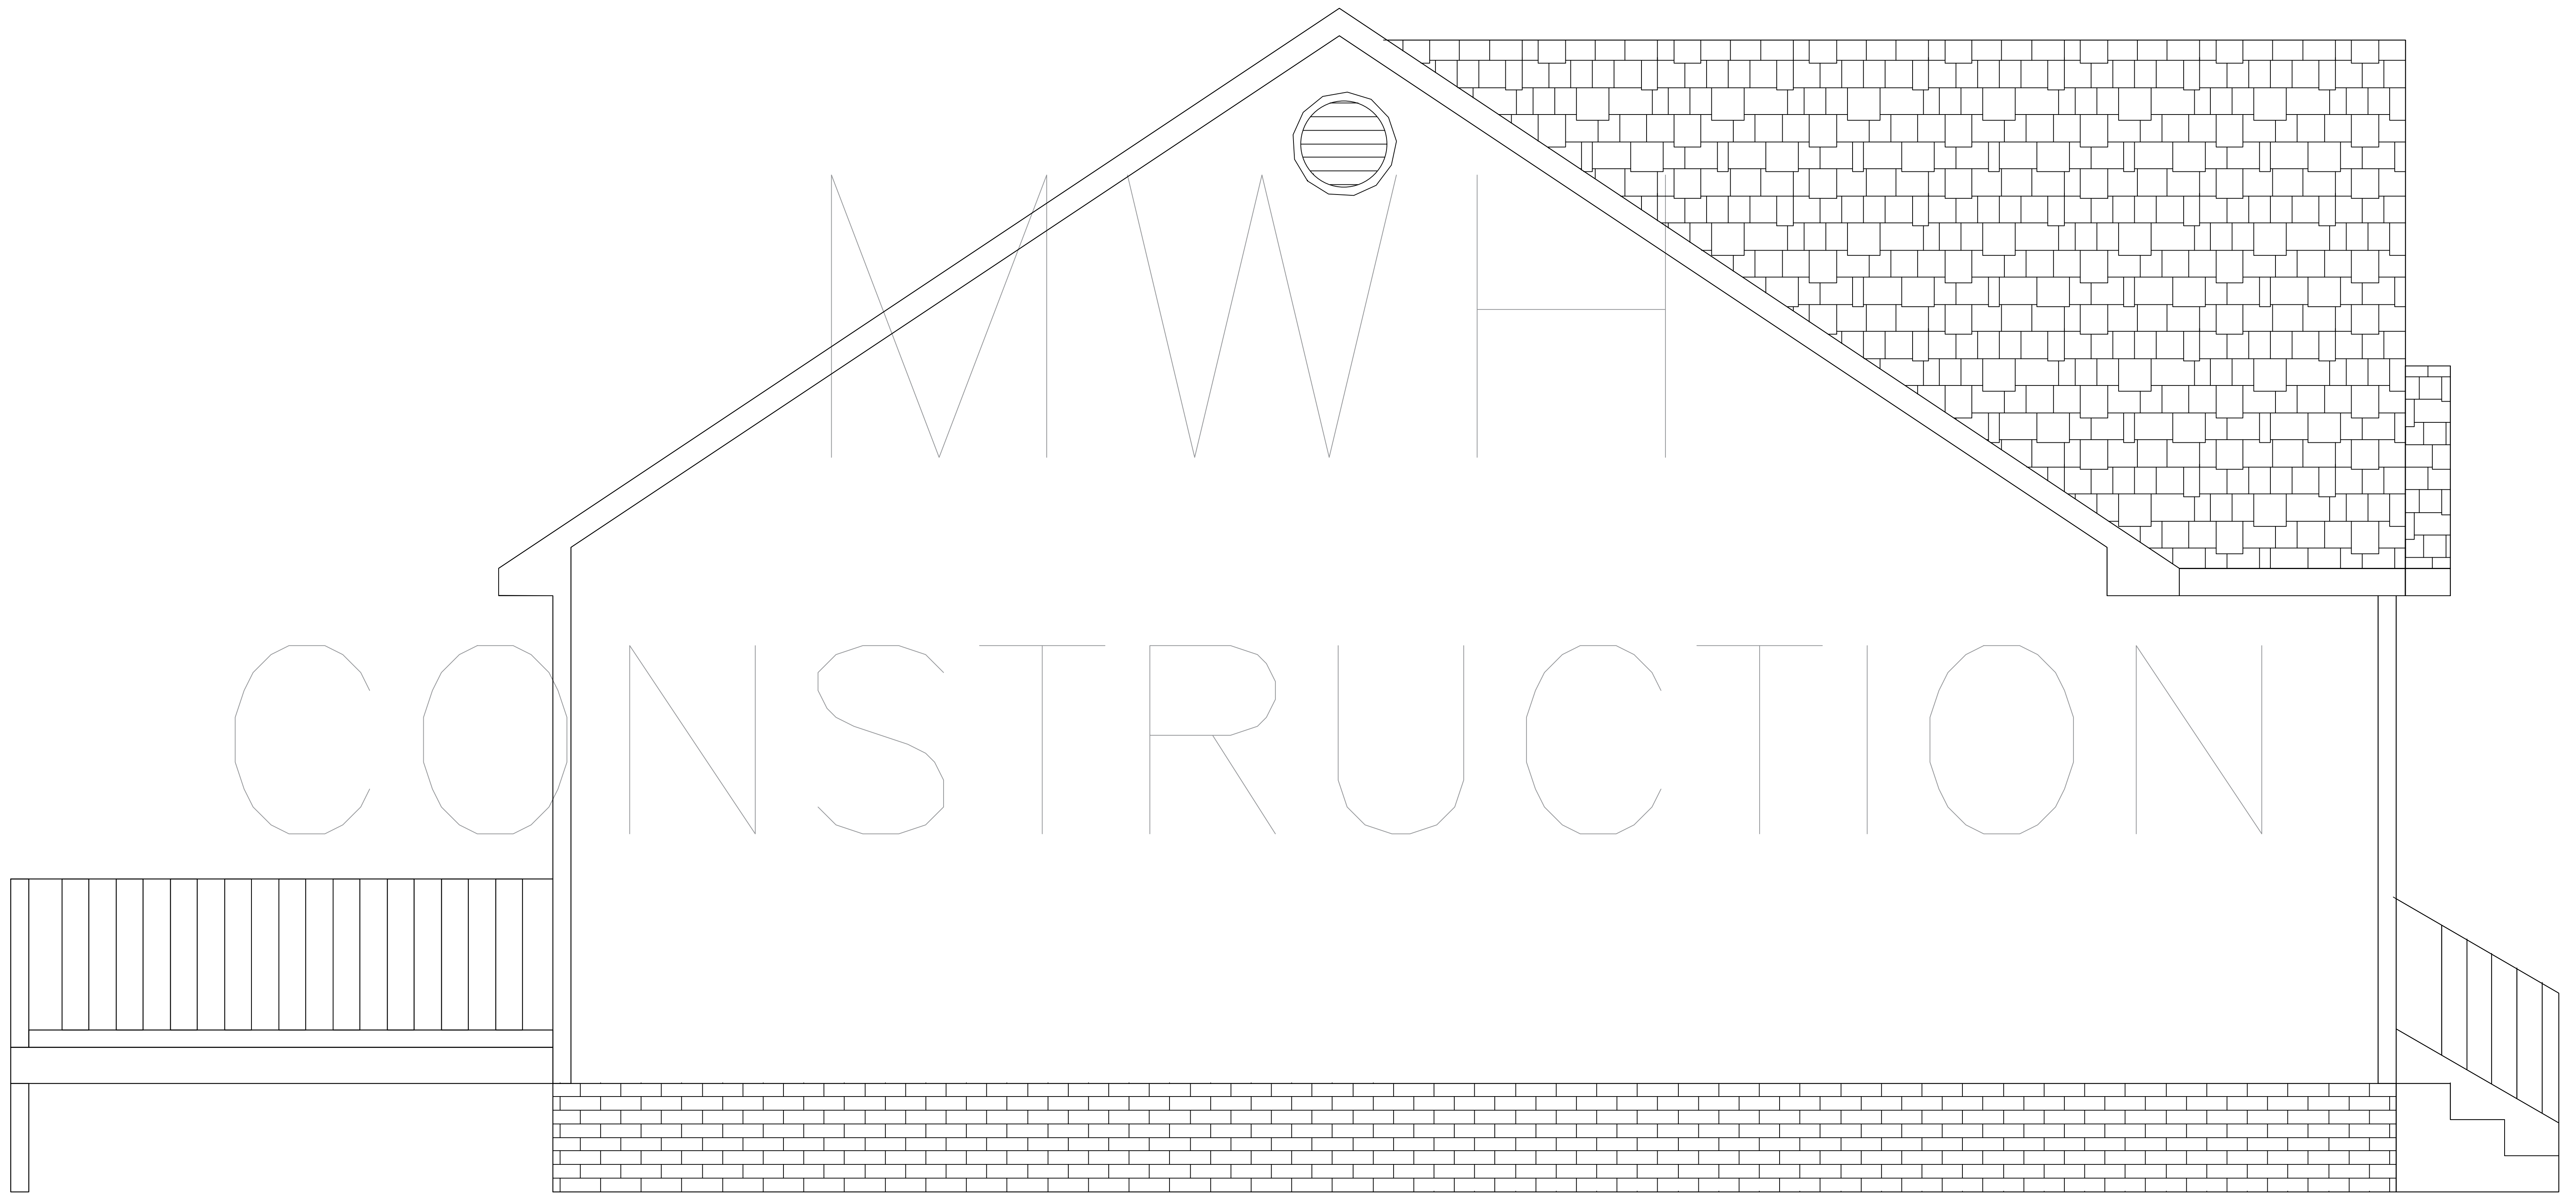

LEFT ELEVATION

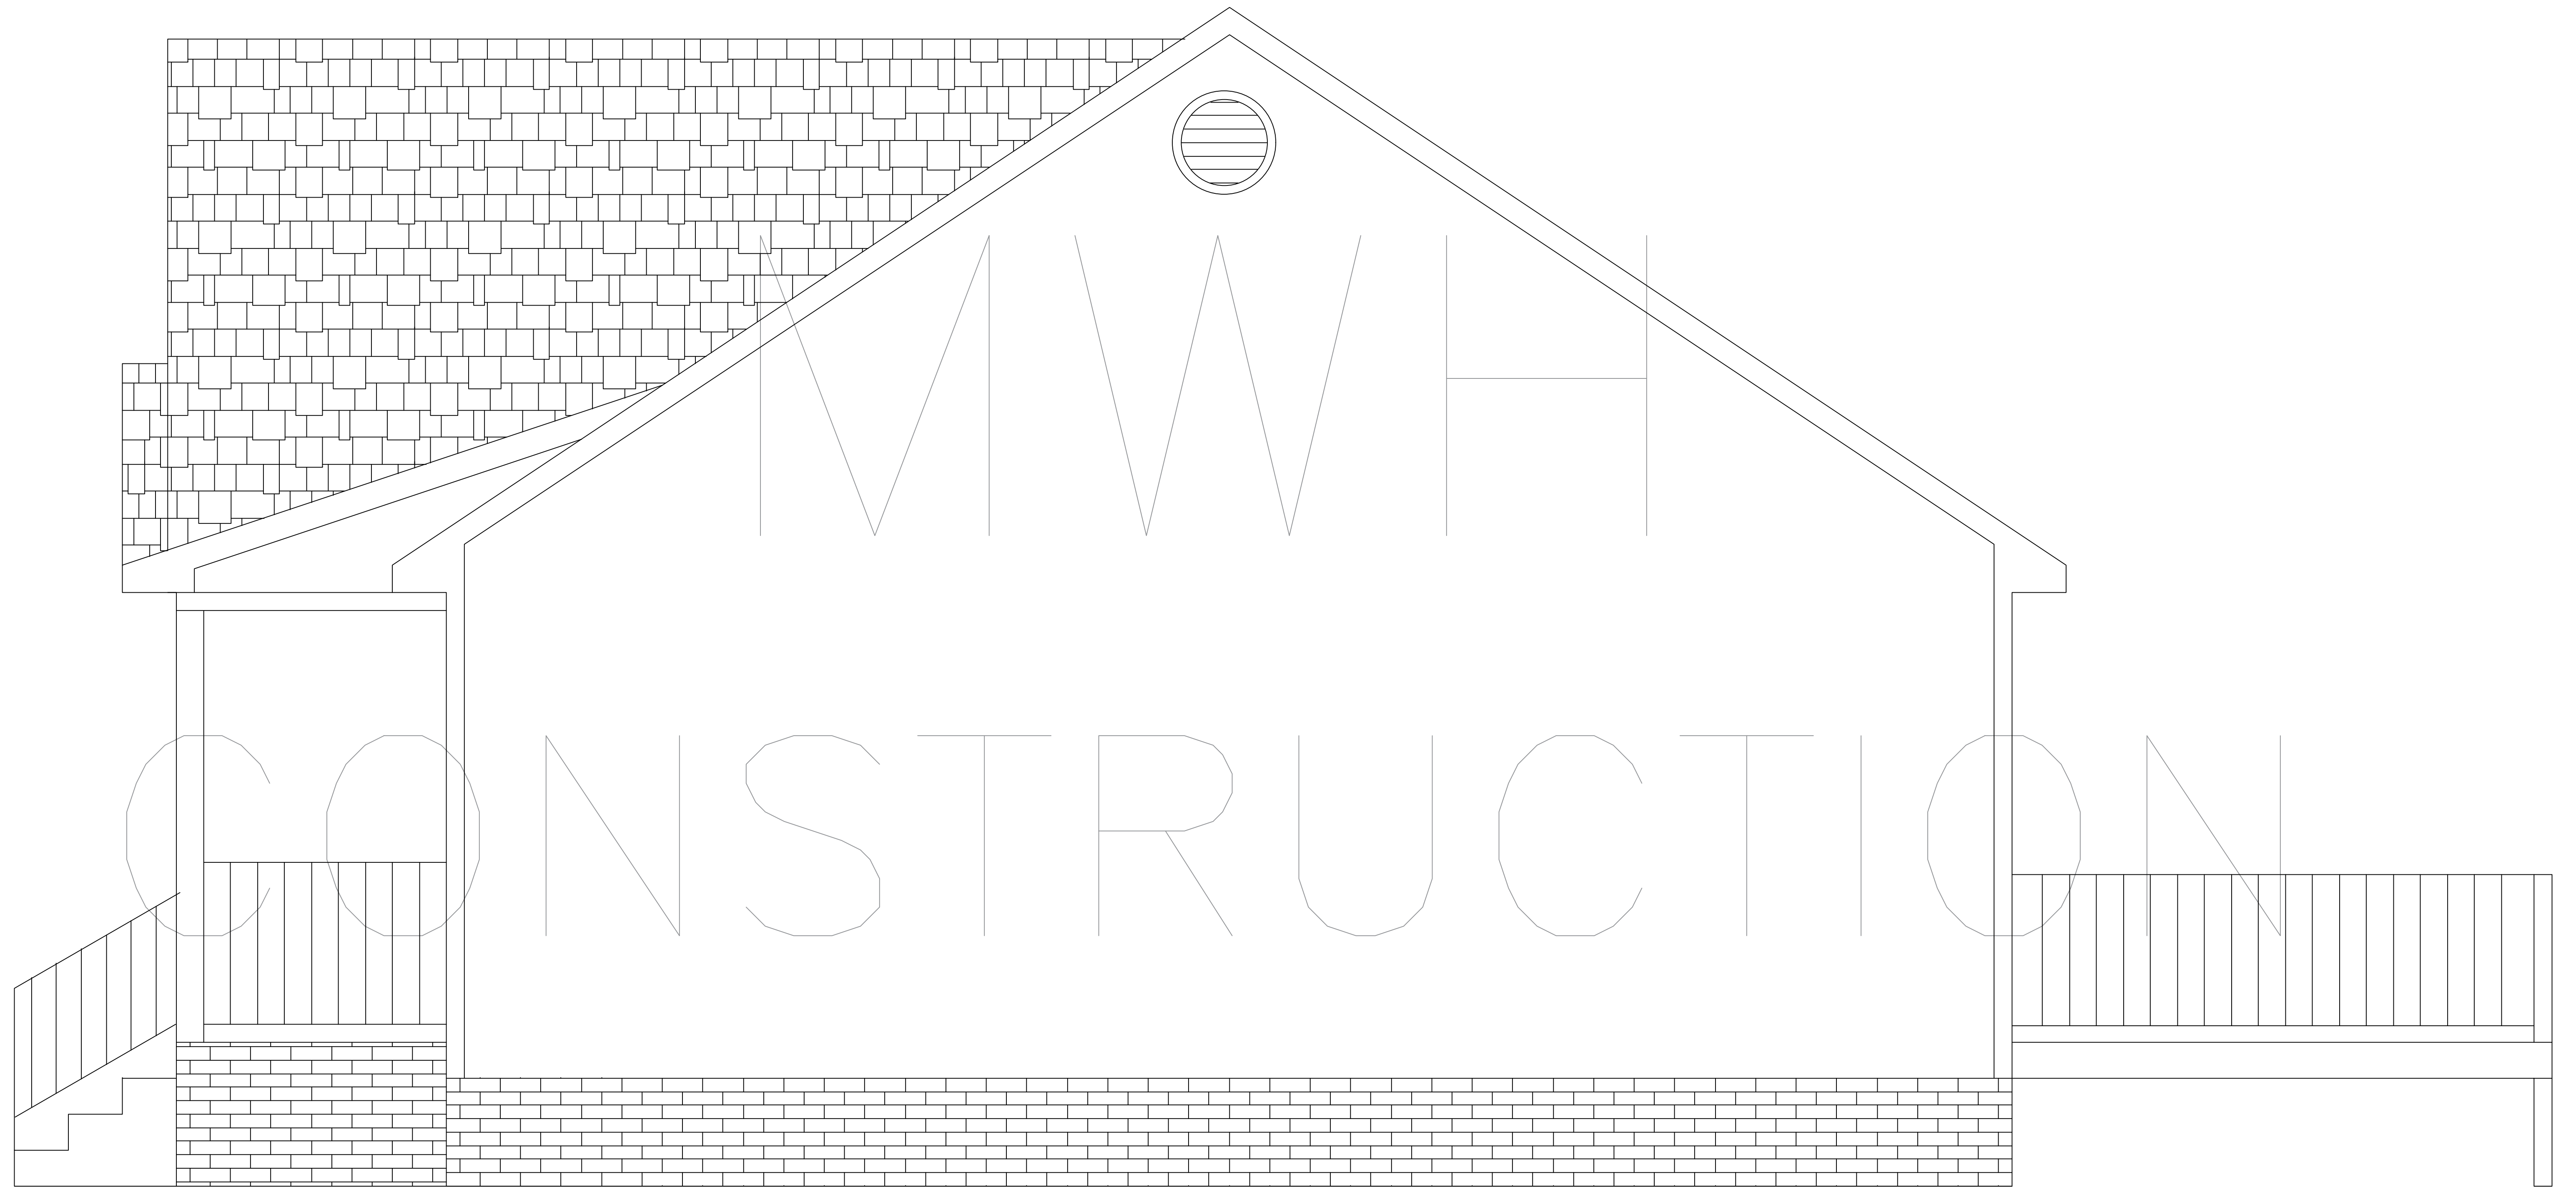

RIGHT ELEVATION

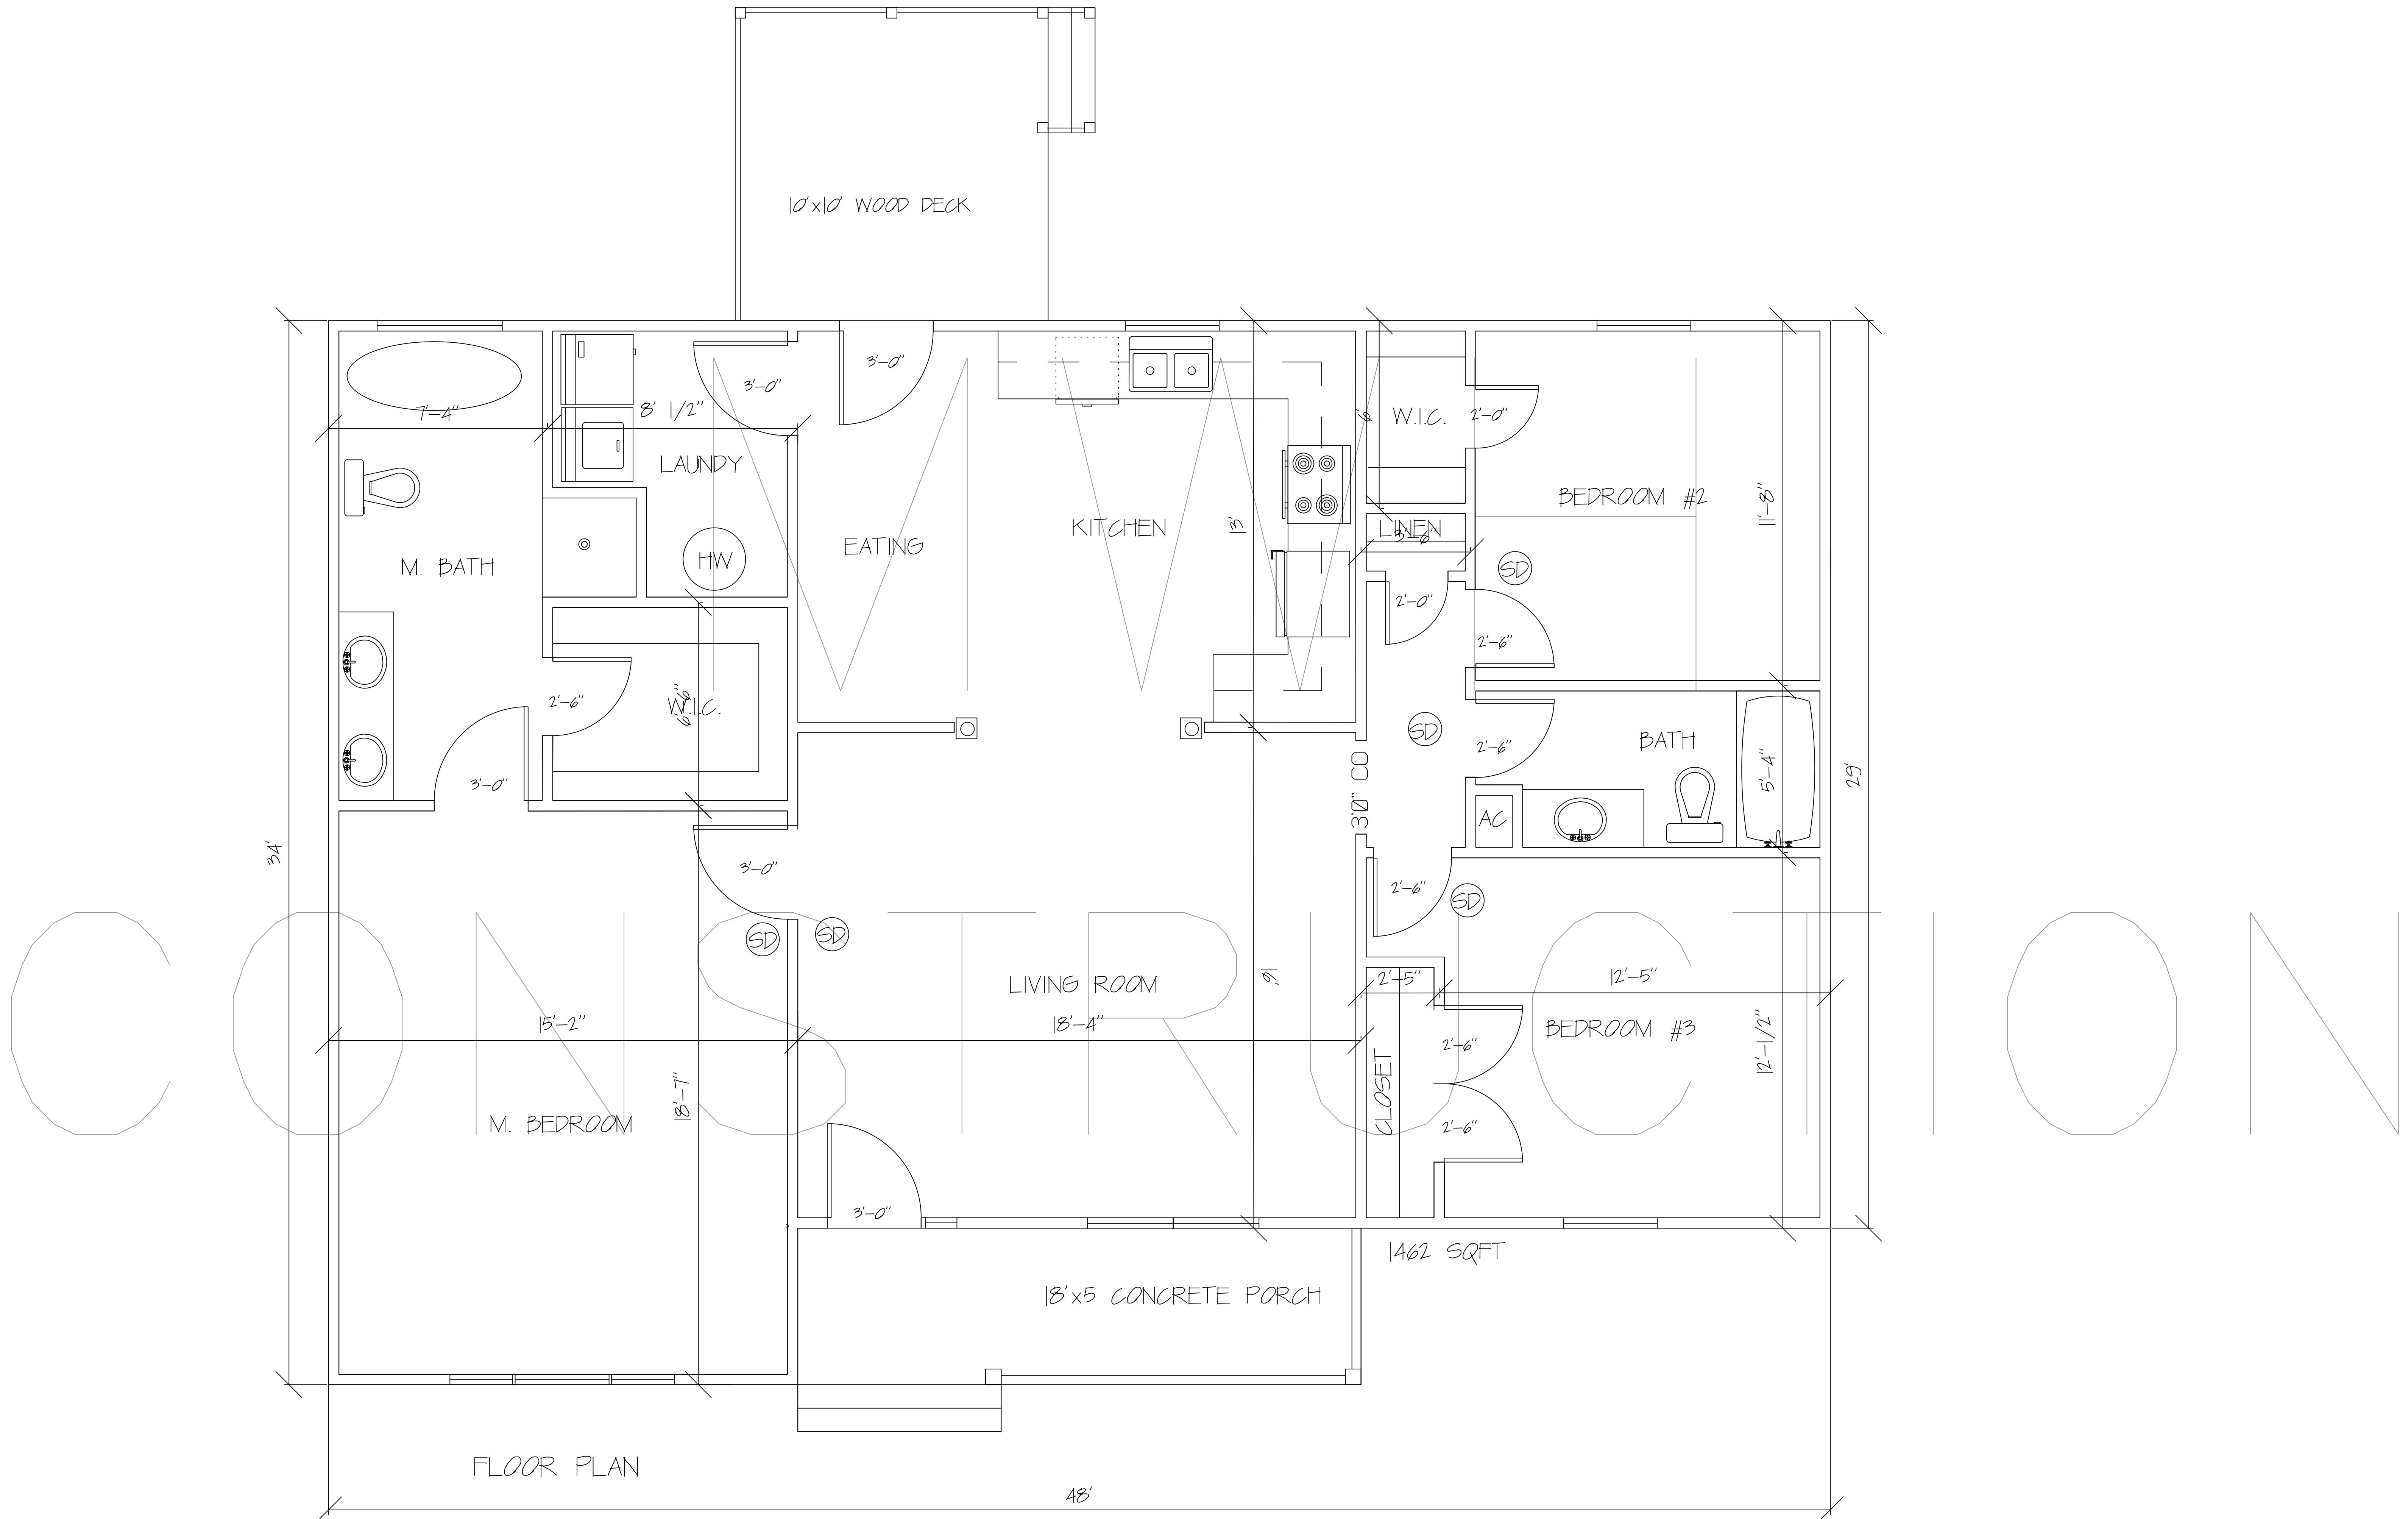

FLOOR PLAN

48'

1462 SQFT

ION